


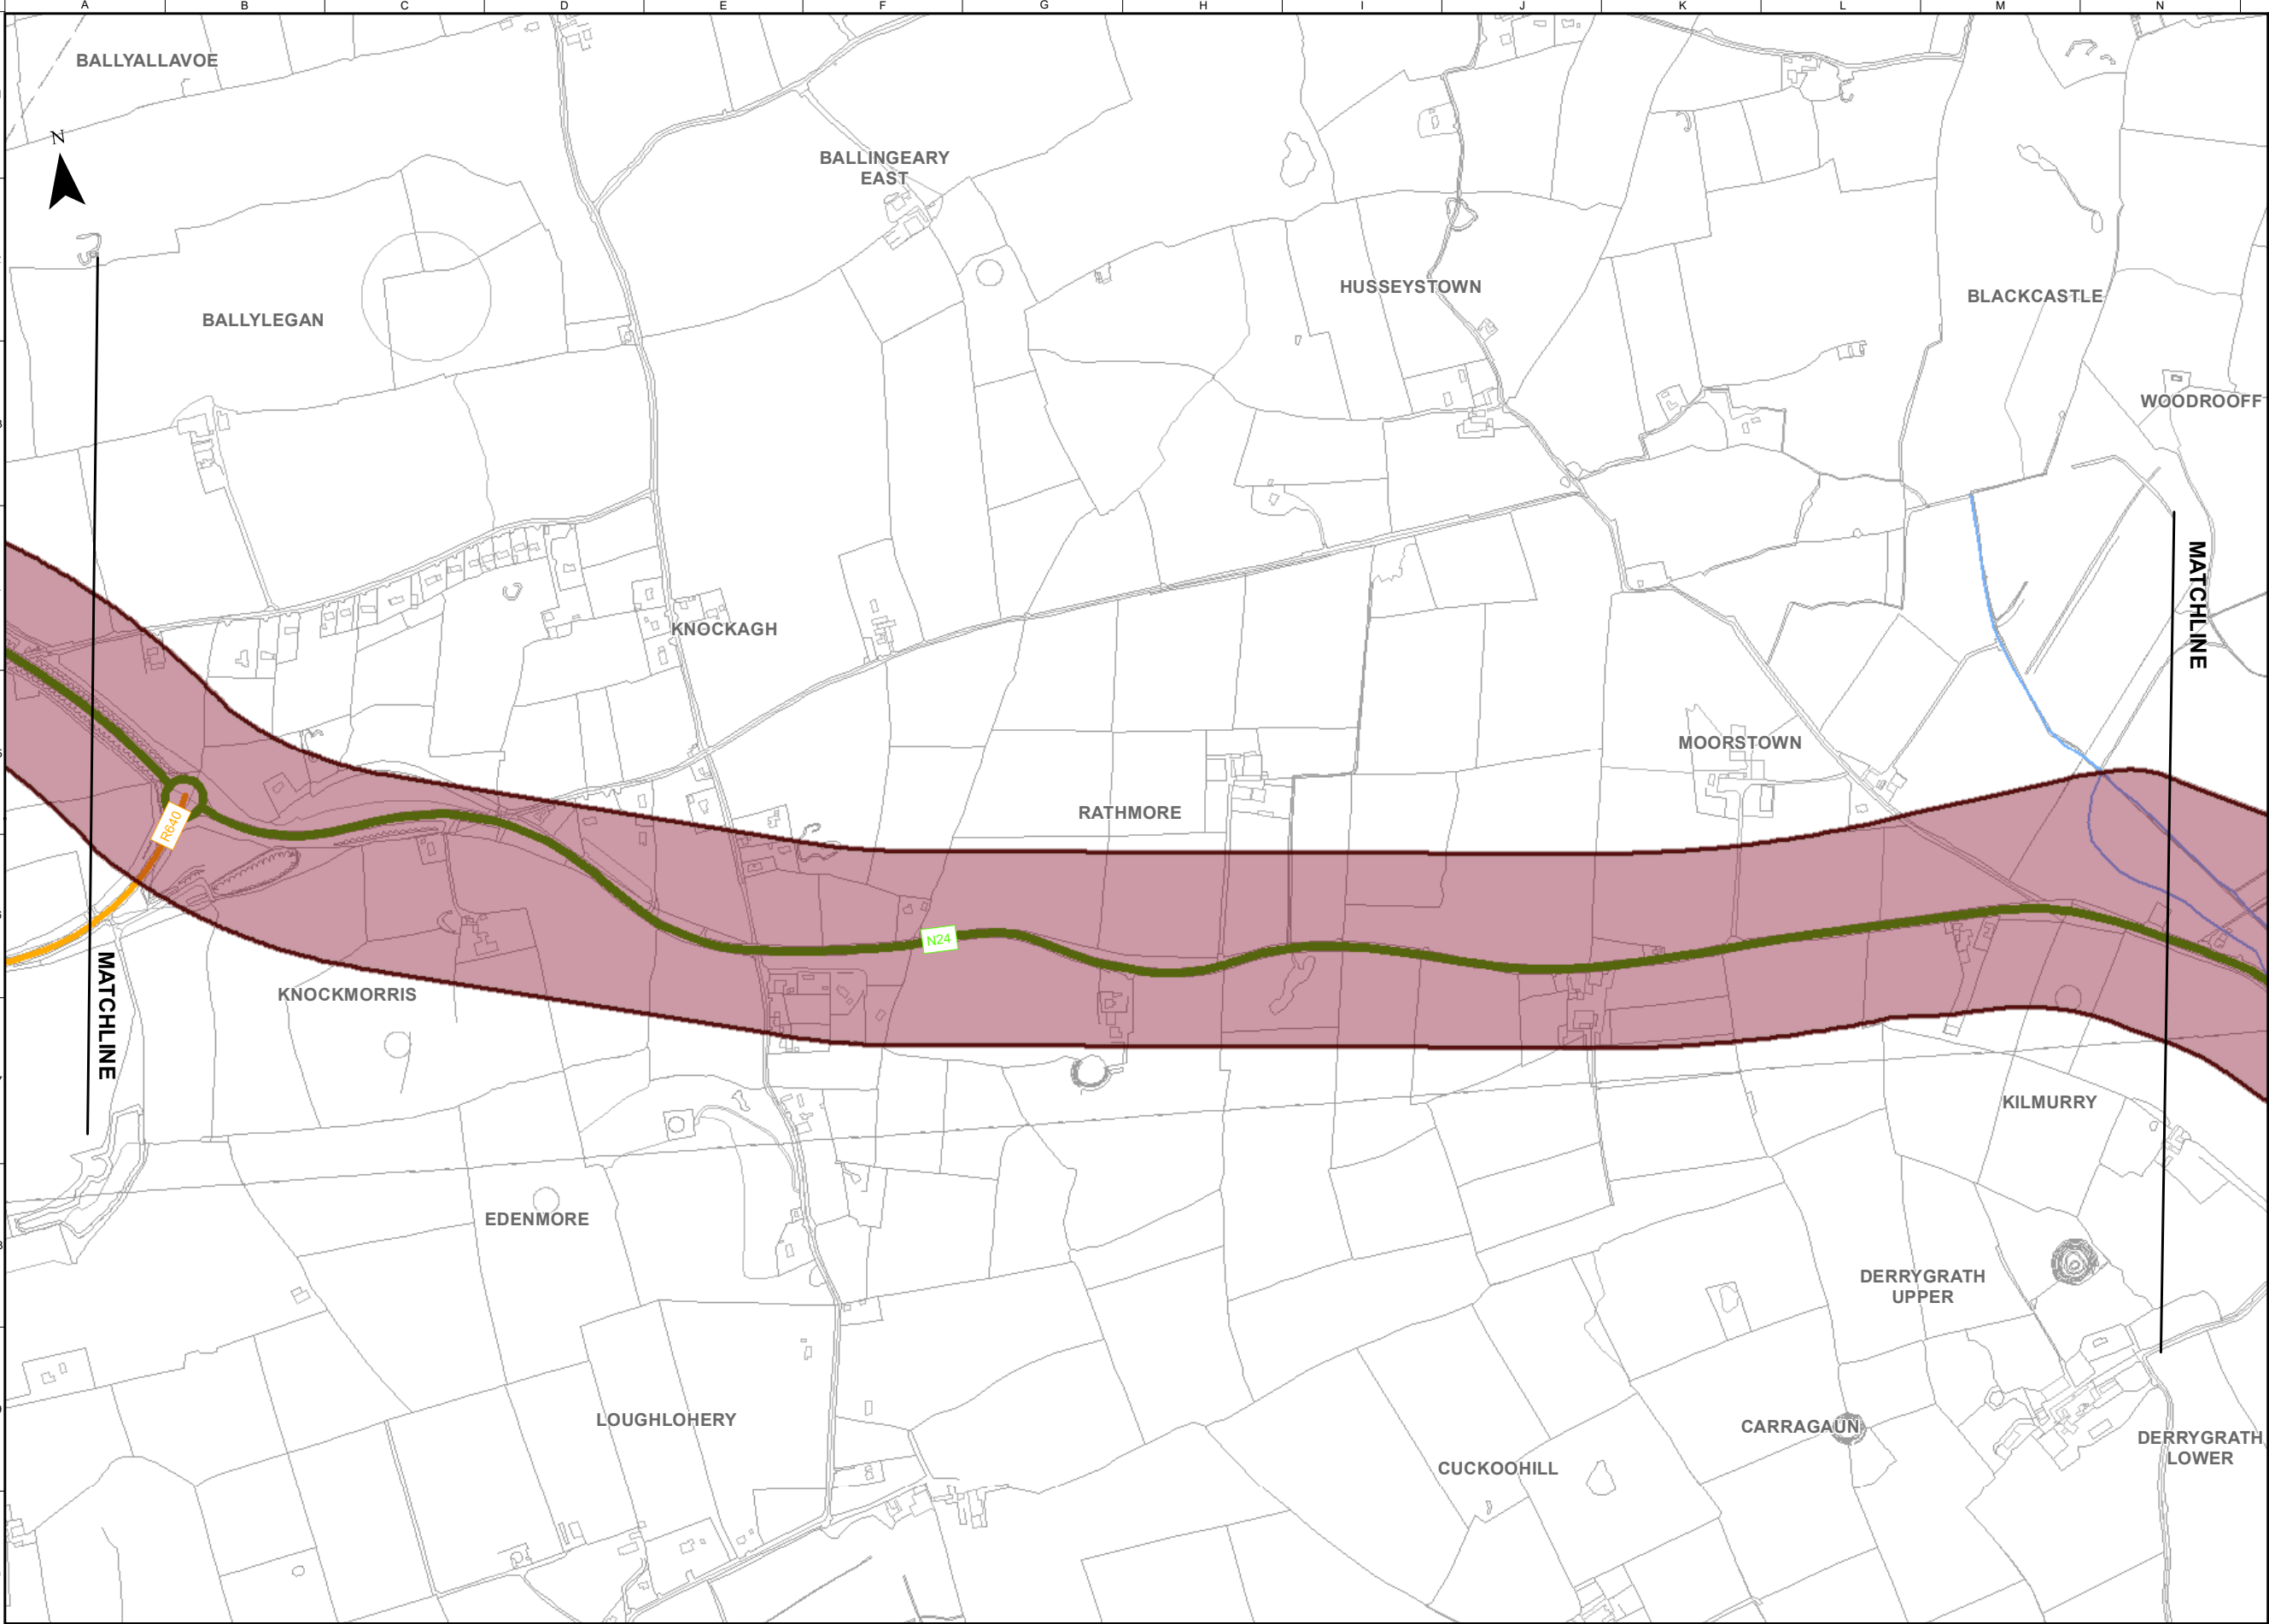

OPTION SELECTION

Legend

Study Area Boundary

Local Authority Boundary

Existing National Road

Existing Regional Road

River Network

Waterbodies

Preferred Transport Solution Corridor

© National Mapping Division of Tailte Éireann
All rights reserved. License numbers:
CYAL50345408/Kilkenny County Council
CYAL50343972/Tipperary County Council
CYAL50342024/Waterford City & County Council

Notes

Disclaimer Note:
The corridor shown is the Preferred Transport Solution Corridor only and is subject to change. More detailed assessments and on-going studies may result in changes to the Preferred Transport Solution Corridor.

Note Séanta:
Is é an chonair a thaispeántar ná an Rogha Conair Réitigh Iompair amháin agus d'fhéadfadh sé athrú. D'fhéadfadh go n-athrófaí an Rogha Conair Réitigh Iompair de bharr measúnuithe níos mionsonraithe agus staidéir leanúnacha.

Clients



An Roinn Iompair
Department of Transport

Tionscadal Éireann
Project Ireland
2040



Bonnasgar Iompair Éireann
Transport Infrastructure Ireland



Comhairle Chontae Chill Chainnigh
Kilkenny County Council



Comhairle Contae Thiobraid Árann
Tipperary County Council



Key Plan

Consultant

ARUP

One Albert Quay
Cork, T12 XN6
Ireland

Tel +353 (0)21 422 3200
www.N24waterford2Cahir.ie
www.arup.ie

Job Title

N24 Waterford to Cahir Project

Scale

1:10,000 @A3

Role

Environmental Specialists

Date

January 2024

P03	23/01/2024	AG	AD	ED
P02	07/11/2023	AG	AD	ED
P01	09/10/2023	AG	AD	ED
Issue	Date	By	Chkd	Appd

Drawing Title

Preferred Transport Solution Corridor
Sheet 2 of 20

Suitability

Issue for Information (Status S3)

Job No

Figure ID

Rev.

276774

Sheet 2


P03

Drawing No

276774-ARUP-02-OS-DR-YE-002078

Do not scale

© Arup

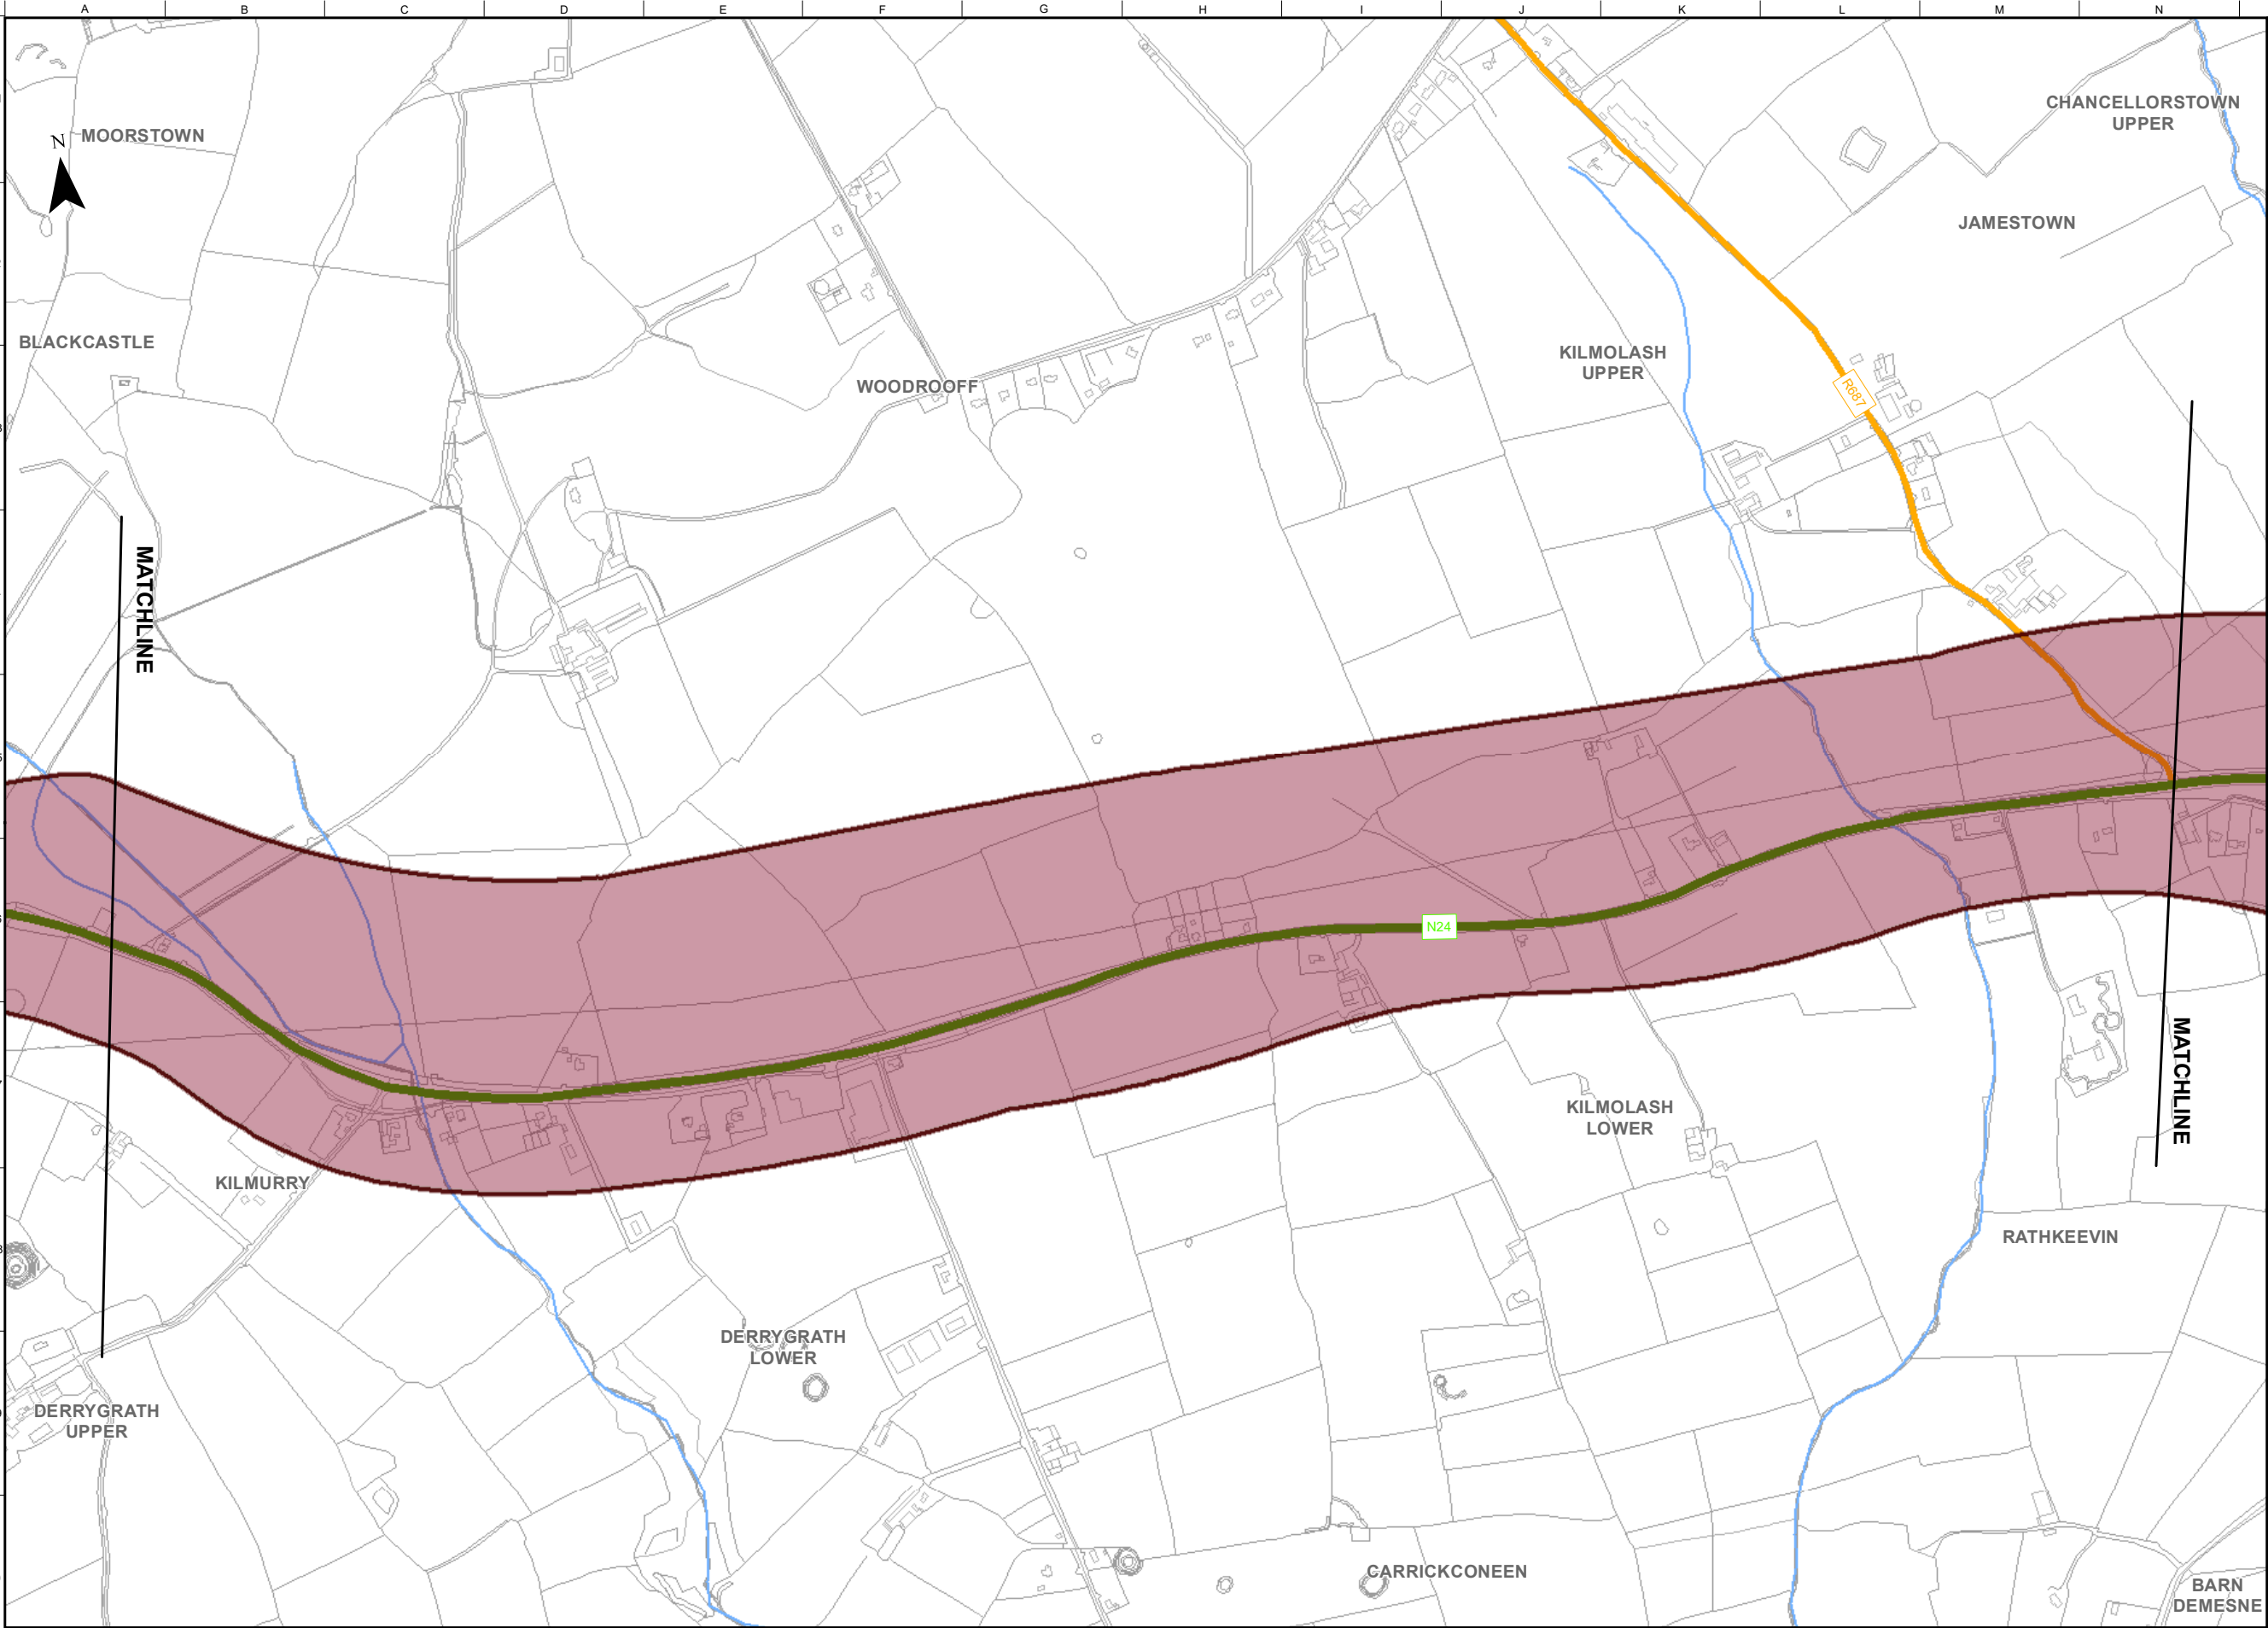

OPTION SELECTION

- Legend
- Study Area Boundary
 - Local Authority Boundary
 - Existing National Road
 - Existing Regional Road
 - River Network
 - Waterbodies
 - Preferred Transport Solution Corridor

© National Mapping Division of Tailte Éireann
All rights reserved. License numbers:
CYAL50345408/Kilkenny County Council
CYAL50343972/Tipperary County Council
CYAL50342024/Waterford City & County Council

Notes

Disclaimer Note:
The corridor shown is the Preferred Transport Solution Corridor only and is subject to change. More detailed assessments and on-going studies may result in changes to the Preferred Transport Solution Corridor.

Note Séanta:
Is é an chonair a thaispeántar ná an Rogha Conair Réitigh Iompair amháin agus d'fhéadfadh sé athrú. D'fhéadfadh go n-athrófaí an Rogha Conair Réitigh Iompair de bharr measúnuithe níos mionsonraithe agus staidéir leanúnacha.

Clients


An Roinn Iompair
Department of Transport

Tionscadal Éireann
Project Ireland
2040

Bonnasgar Iompair Éireann
Transport Infrastructure Ireland

Comhairle Chontae Chill Chainnigh
Kilkenny County Council

Comhairle Contae Thiobraid Árann
Tipperary County Council

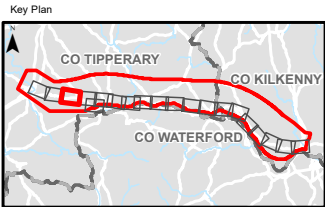

Consultant

One Albert Quay
Cork, T12 XN6
Ireland

Tel +353 (0)21 422 3200
www.N24waterford2Cahir.ie
www.arup.ie

Job Title

N24 Waterford to Cahir Project

Scale 1:10,000 @A3

Role Environmental Specialists

Date January 2024

P03	23/01/2024	AG	AD	ED
P02	07/11/2023	AG	AD	ED
P01	09/10/2023	AG	AD	ED
Issue	Date	By	Chkd	Appd

Drawing Title

Preferred Transport Solution Corridor
Sheet 3 of 20


Suitability

Issue for Information (Status S3)

Job No	Figure ID	Rev.
276774	Sheet 3	P03

Drawing No

276774-ARUP-02-OS-DR-YE-002079

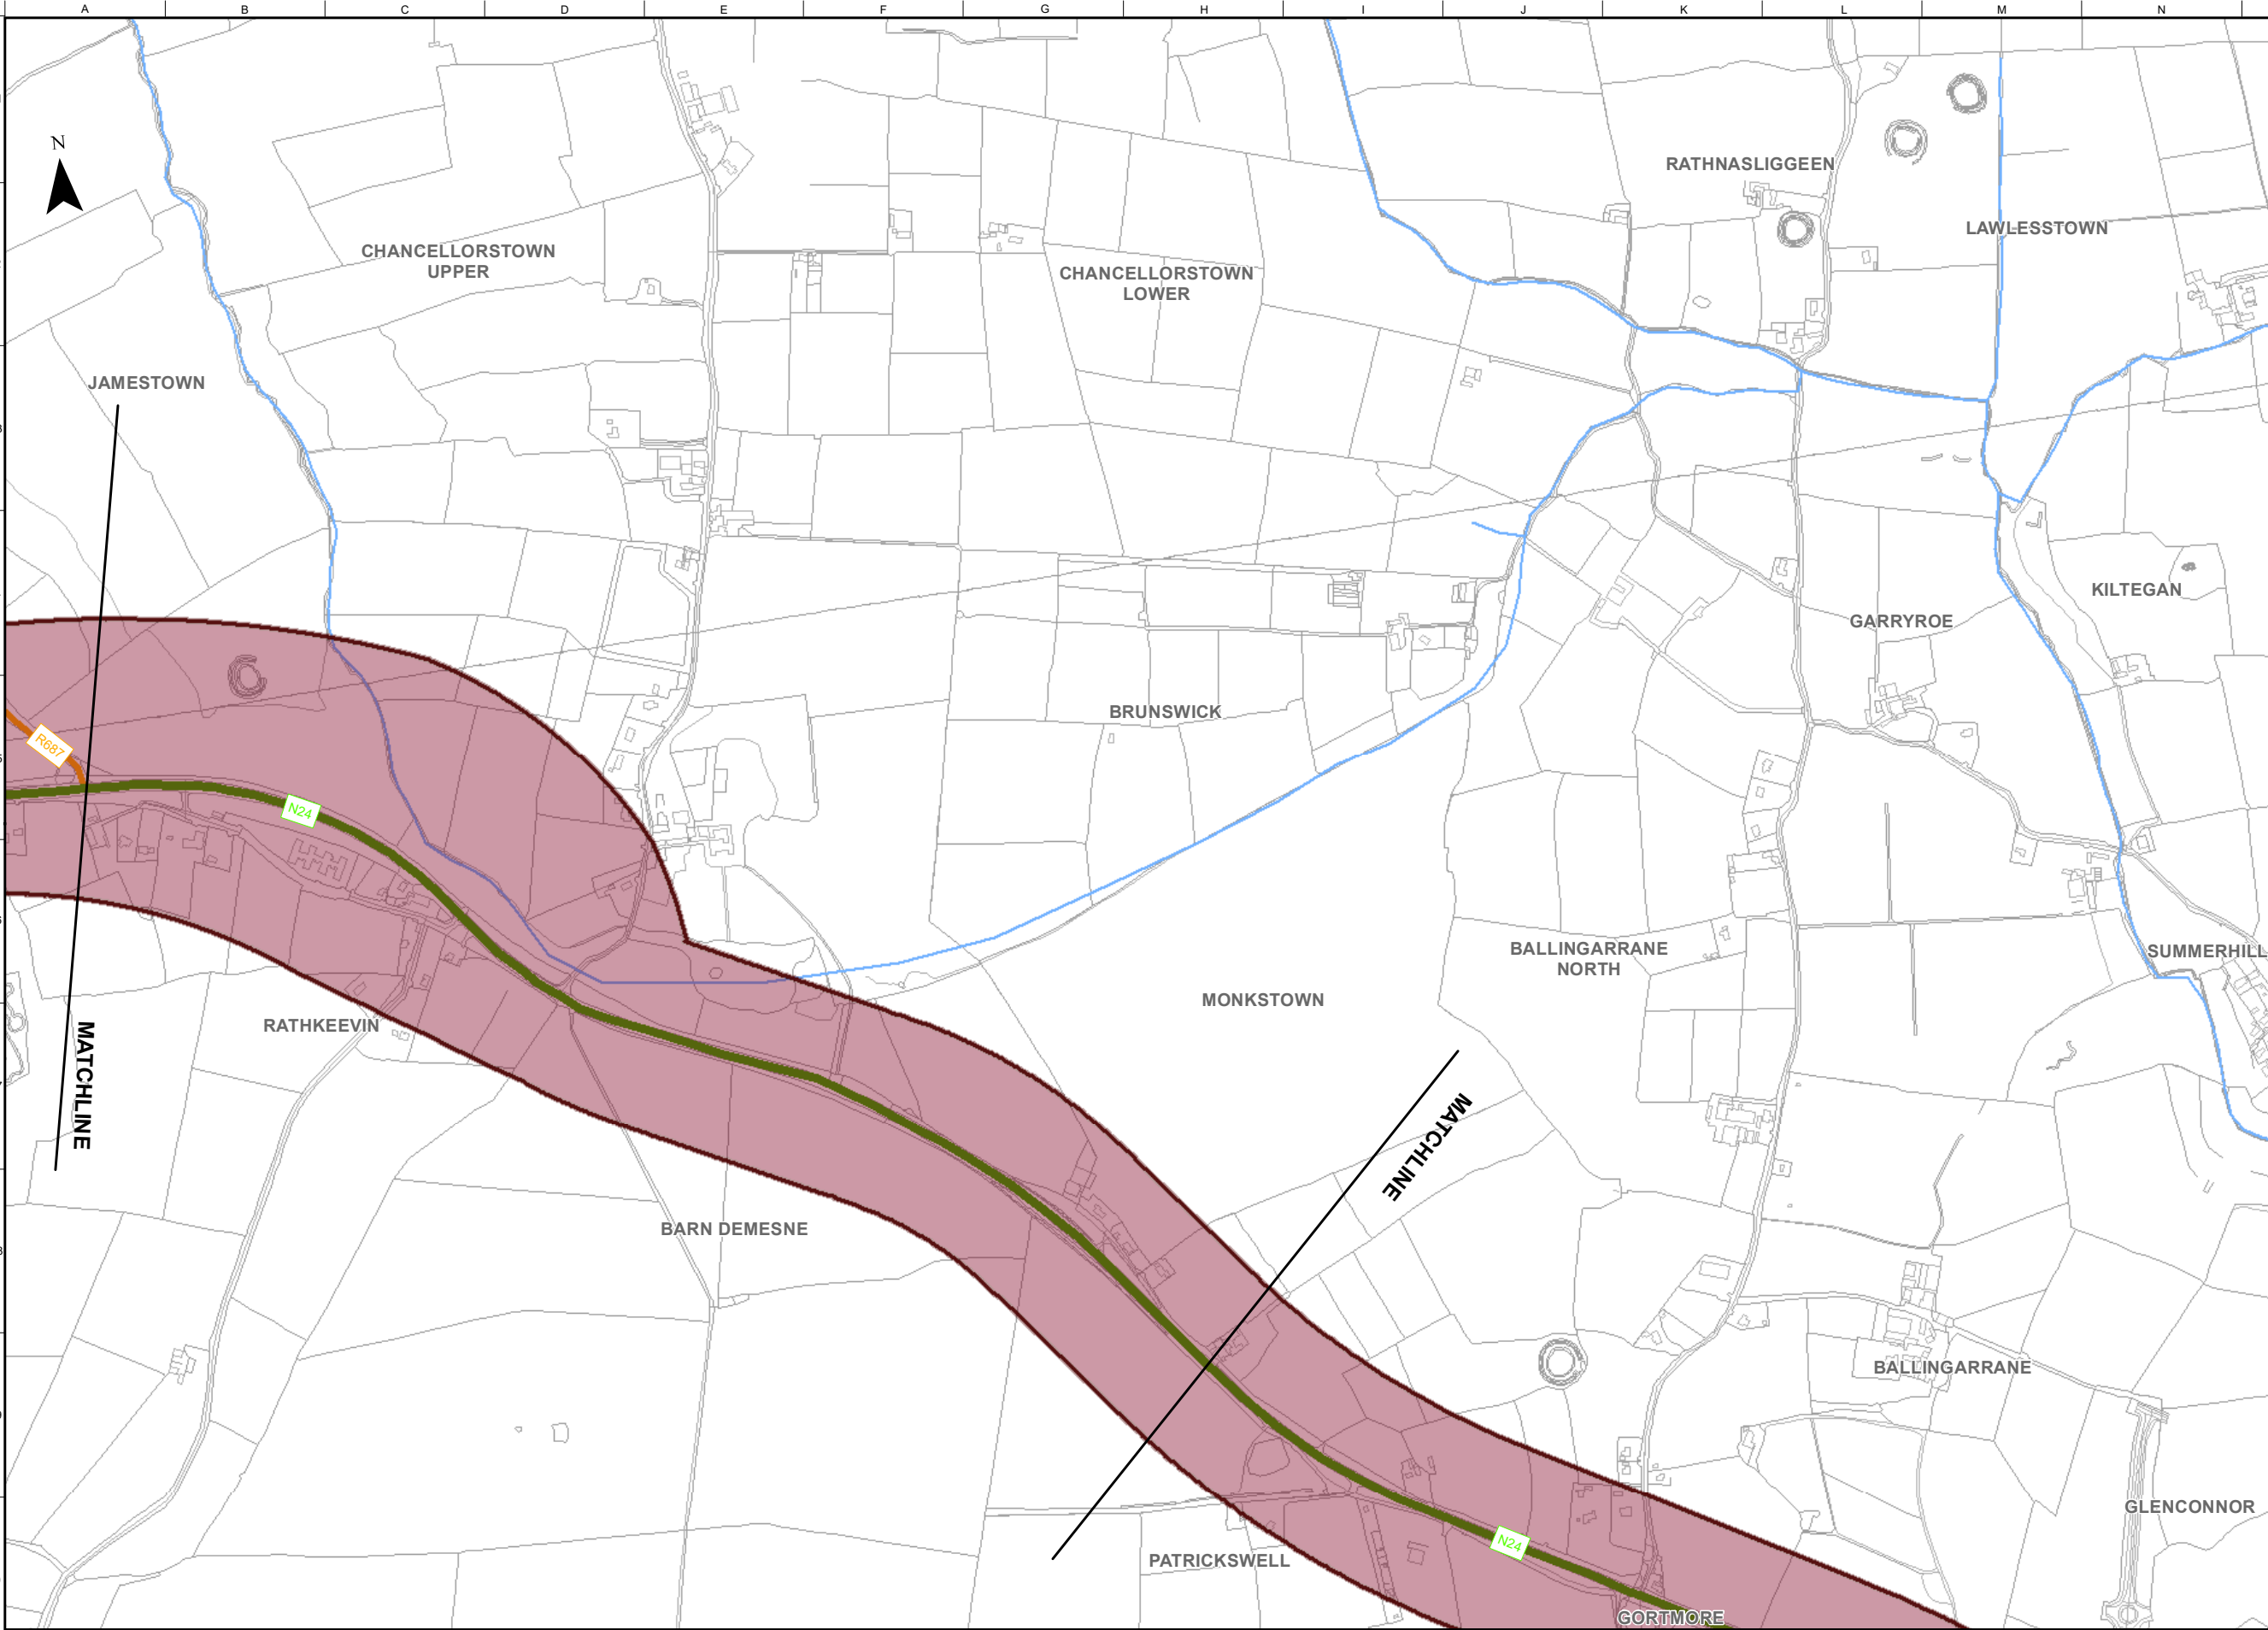

OPTION SELECTION

- Legend**
- Study Area Boundary
 - Local Authority Boundary
 - Existing National Road
 - Existing Regional Road
 - River Network
 - Waterbodies
 - Preferred Transport Solution Corridor

© National Mapping Division of Tailte Éireann
All rights reserved. License numbers:
CYAL50345408/Kilkenny County Council
CYAL50343972/Tipperary County Council
CYAL50342024/Waterford City & County Council

Notes

Disclaimer Note:
The corridor shown is the Preferred Transport Solution Corridor only and is subject to change. More detailed assessments and on-going studies may result in changes to the Preferred Transport Solution Corridor.

Note Séanta:
Is é an chonair a thaispeántar ná an Rogha Conair Réitigh Iompair amháin agus d'fhéadfadh sé athrú. D'fhéadfadh go n-athrófaí an Rogha Conair Réitigh Iompair de bharr measúnaithe níos mionsonraithe agus staidéir leanúnacha.

Clients

An Roinn Iompair
Department of Transport


Tionscadal Éireann
Project Ireland
2040

Bonnasgar Iompair Éireann
Transport Infrastructure Ireland

Comhairle Chontae Chill Chainnigh
Kilkenny County Council

Comhairle Contae Thiobraid Árann
Tipperrary County Council

Key Plan

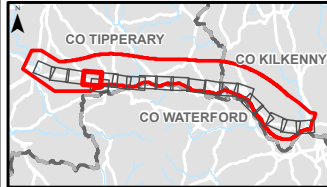

Consultant

One Albert Quay
Cork, T12 X8N6
Ireland

Tel +353 (0)21 422 3200
www.N24waterford2Cahir.ie
www.arup.ie

Job Title

N24 Waterford to Cahir Project

Scale 1:10,000 @A3

Role Environmental Specialists

Date January 2024

Issue	Date	By	Chkd	Appd
P03	23/01/2024	AG	AD	ED
P02	07/11/2023	AG	AD	ED
P01	09/10/2023	AG	AD	ED


Drawing Title

Preferred Transport Solution Corridor
Sheet 4 of 20

Suitability
Issue for Information (Status S3)

Job No 276774	Figure ID Sheet 4	Rev. P03
------------------	----------------------	-------------

Drawing No
276774-ARUP-02-OS-DR-YE-002080

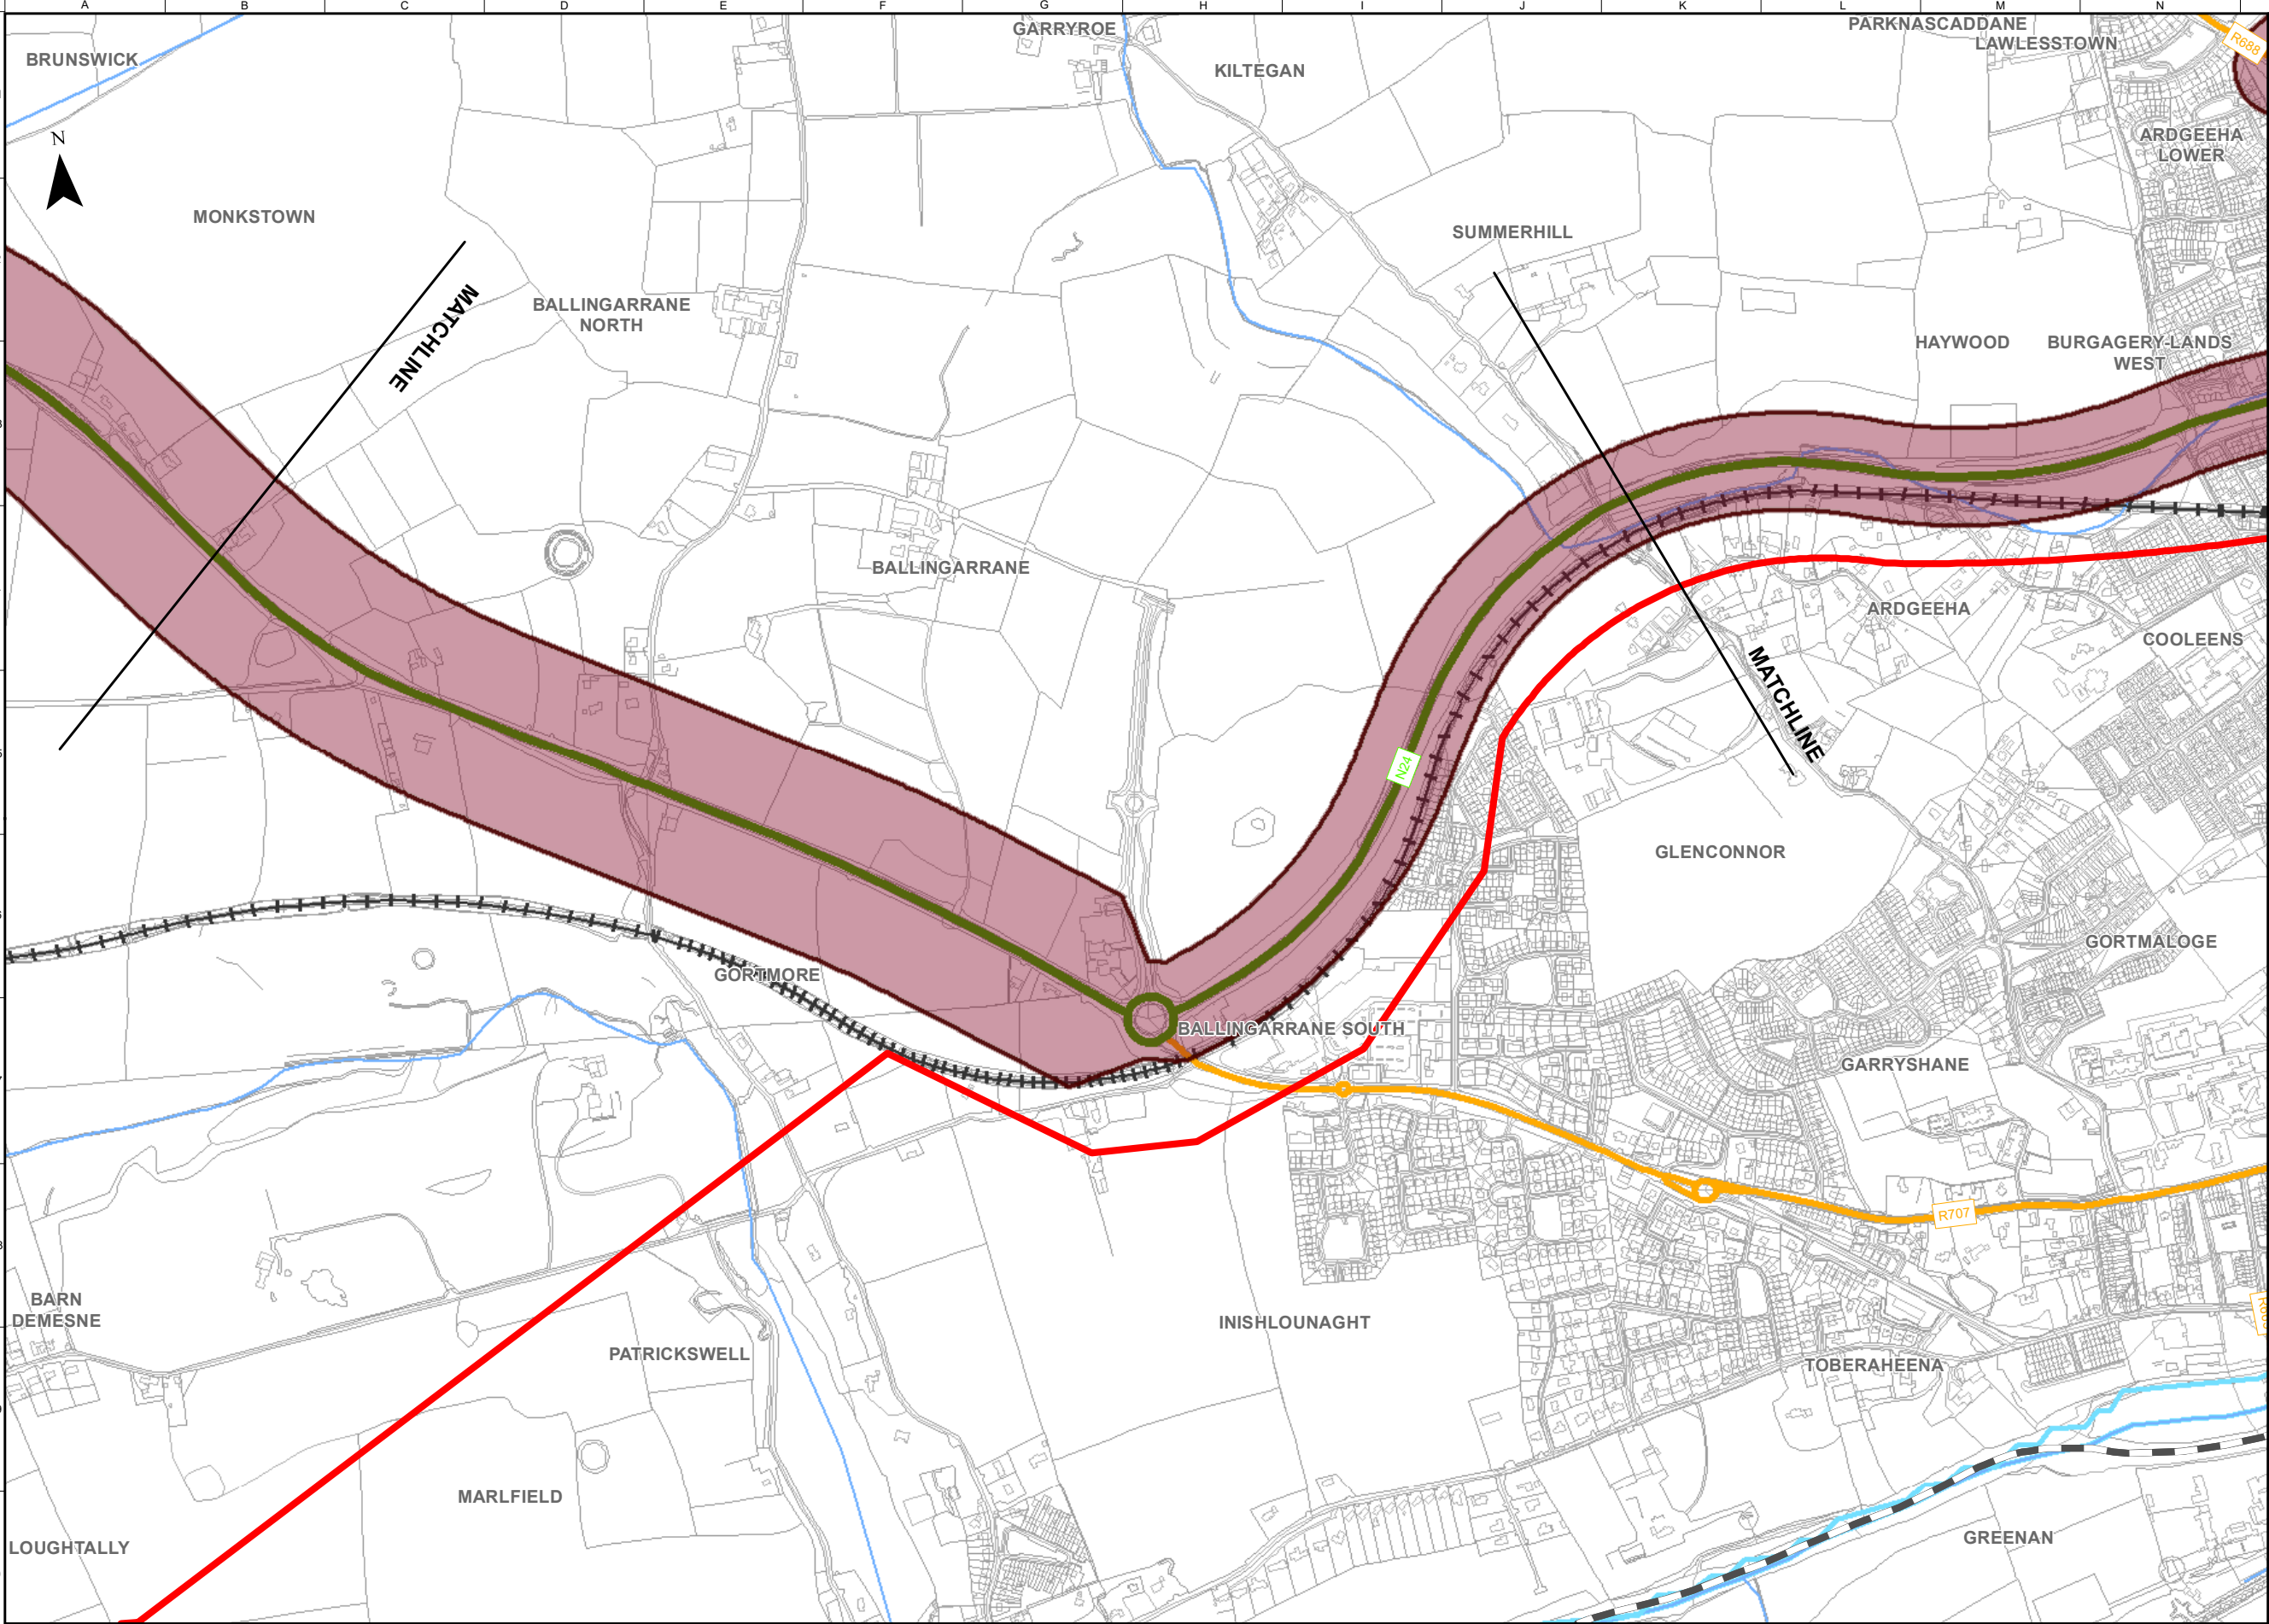

OPTION SELECTION

Legend

Study Area Boundary

Local Authority Boundary

Railway Lines

Existing National Road

Existing Regional Road

River Network

Waterbodies

Preferred Transport Solution Corridor

© National Mapping Division of Tailte Éireann
All rights reserved. License numbers:
CYAL50345408/Kilkenny County Council
CYAL50343972/Tipperary County Council
CYAL50342024/Waterford City & County Council

Notes

Disclaimer Note:
The corridor shown is the Preferred Transport Solution Corridor only and is subject to change. More detailed assessments and on-going studies may result in changes to the Preferred Transport Solution Corridor.

Note Séanta:
Is é an chonair a thaispeántar ná an Rogha Conair Réitigh Iompair amháin agus d'fhéadfadh sé athrú. D'fhéadfadh go n-athrófaí an Rogha Conair Réitigh Iompair de bharr measúnuithe níos mionsonraithe agus staidéir leanúnacha.

Clients

An Roinn Iompair
Department of Transport


Tionscadal Éireann
Project Ireland
2040

TII
Bonnasagar Iompair Éireann
Transport Infrastructure Ireland

Comhairle Chontae Chill Chainnigh
Kilkenny County Council

Comhairle Contae Thibroid Áirenn
Tipperary County Council

Waterford
Waterford City & County Council

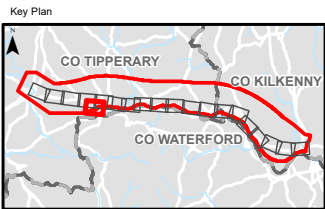

Consultant

ARUP

One Albert Quay
Cork, T12 X8N6
Ireland

Tel +353 (0)21 422 3200
www.N24waterford2Cahir.ie
www.arup.ie

Job Title

N24 Waterford to Cahir Project

Scale 1:10,000 @A3

Role Environmental Specialists

Date January 2024

Issue	Date	By	Chkd	Appd
P03	23/01/2024	AG	AD	ED
P02	07/11/2023	AG	AD	ED
P01	09/10/2023	AG	AD	ED

Drawing Title

Preferred Transport Solution Corridor
Sheet 5 of 20

Suitability

Issue for Information (Status S3)

Job No

276774

Figure ID


Sheet 5

Rev.

P03

Drawing No

276774-ARUP-02-OS-DR-YE-002081

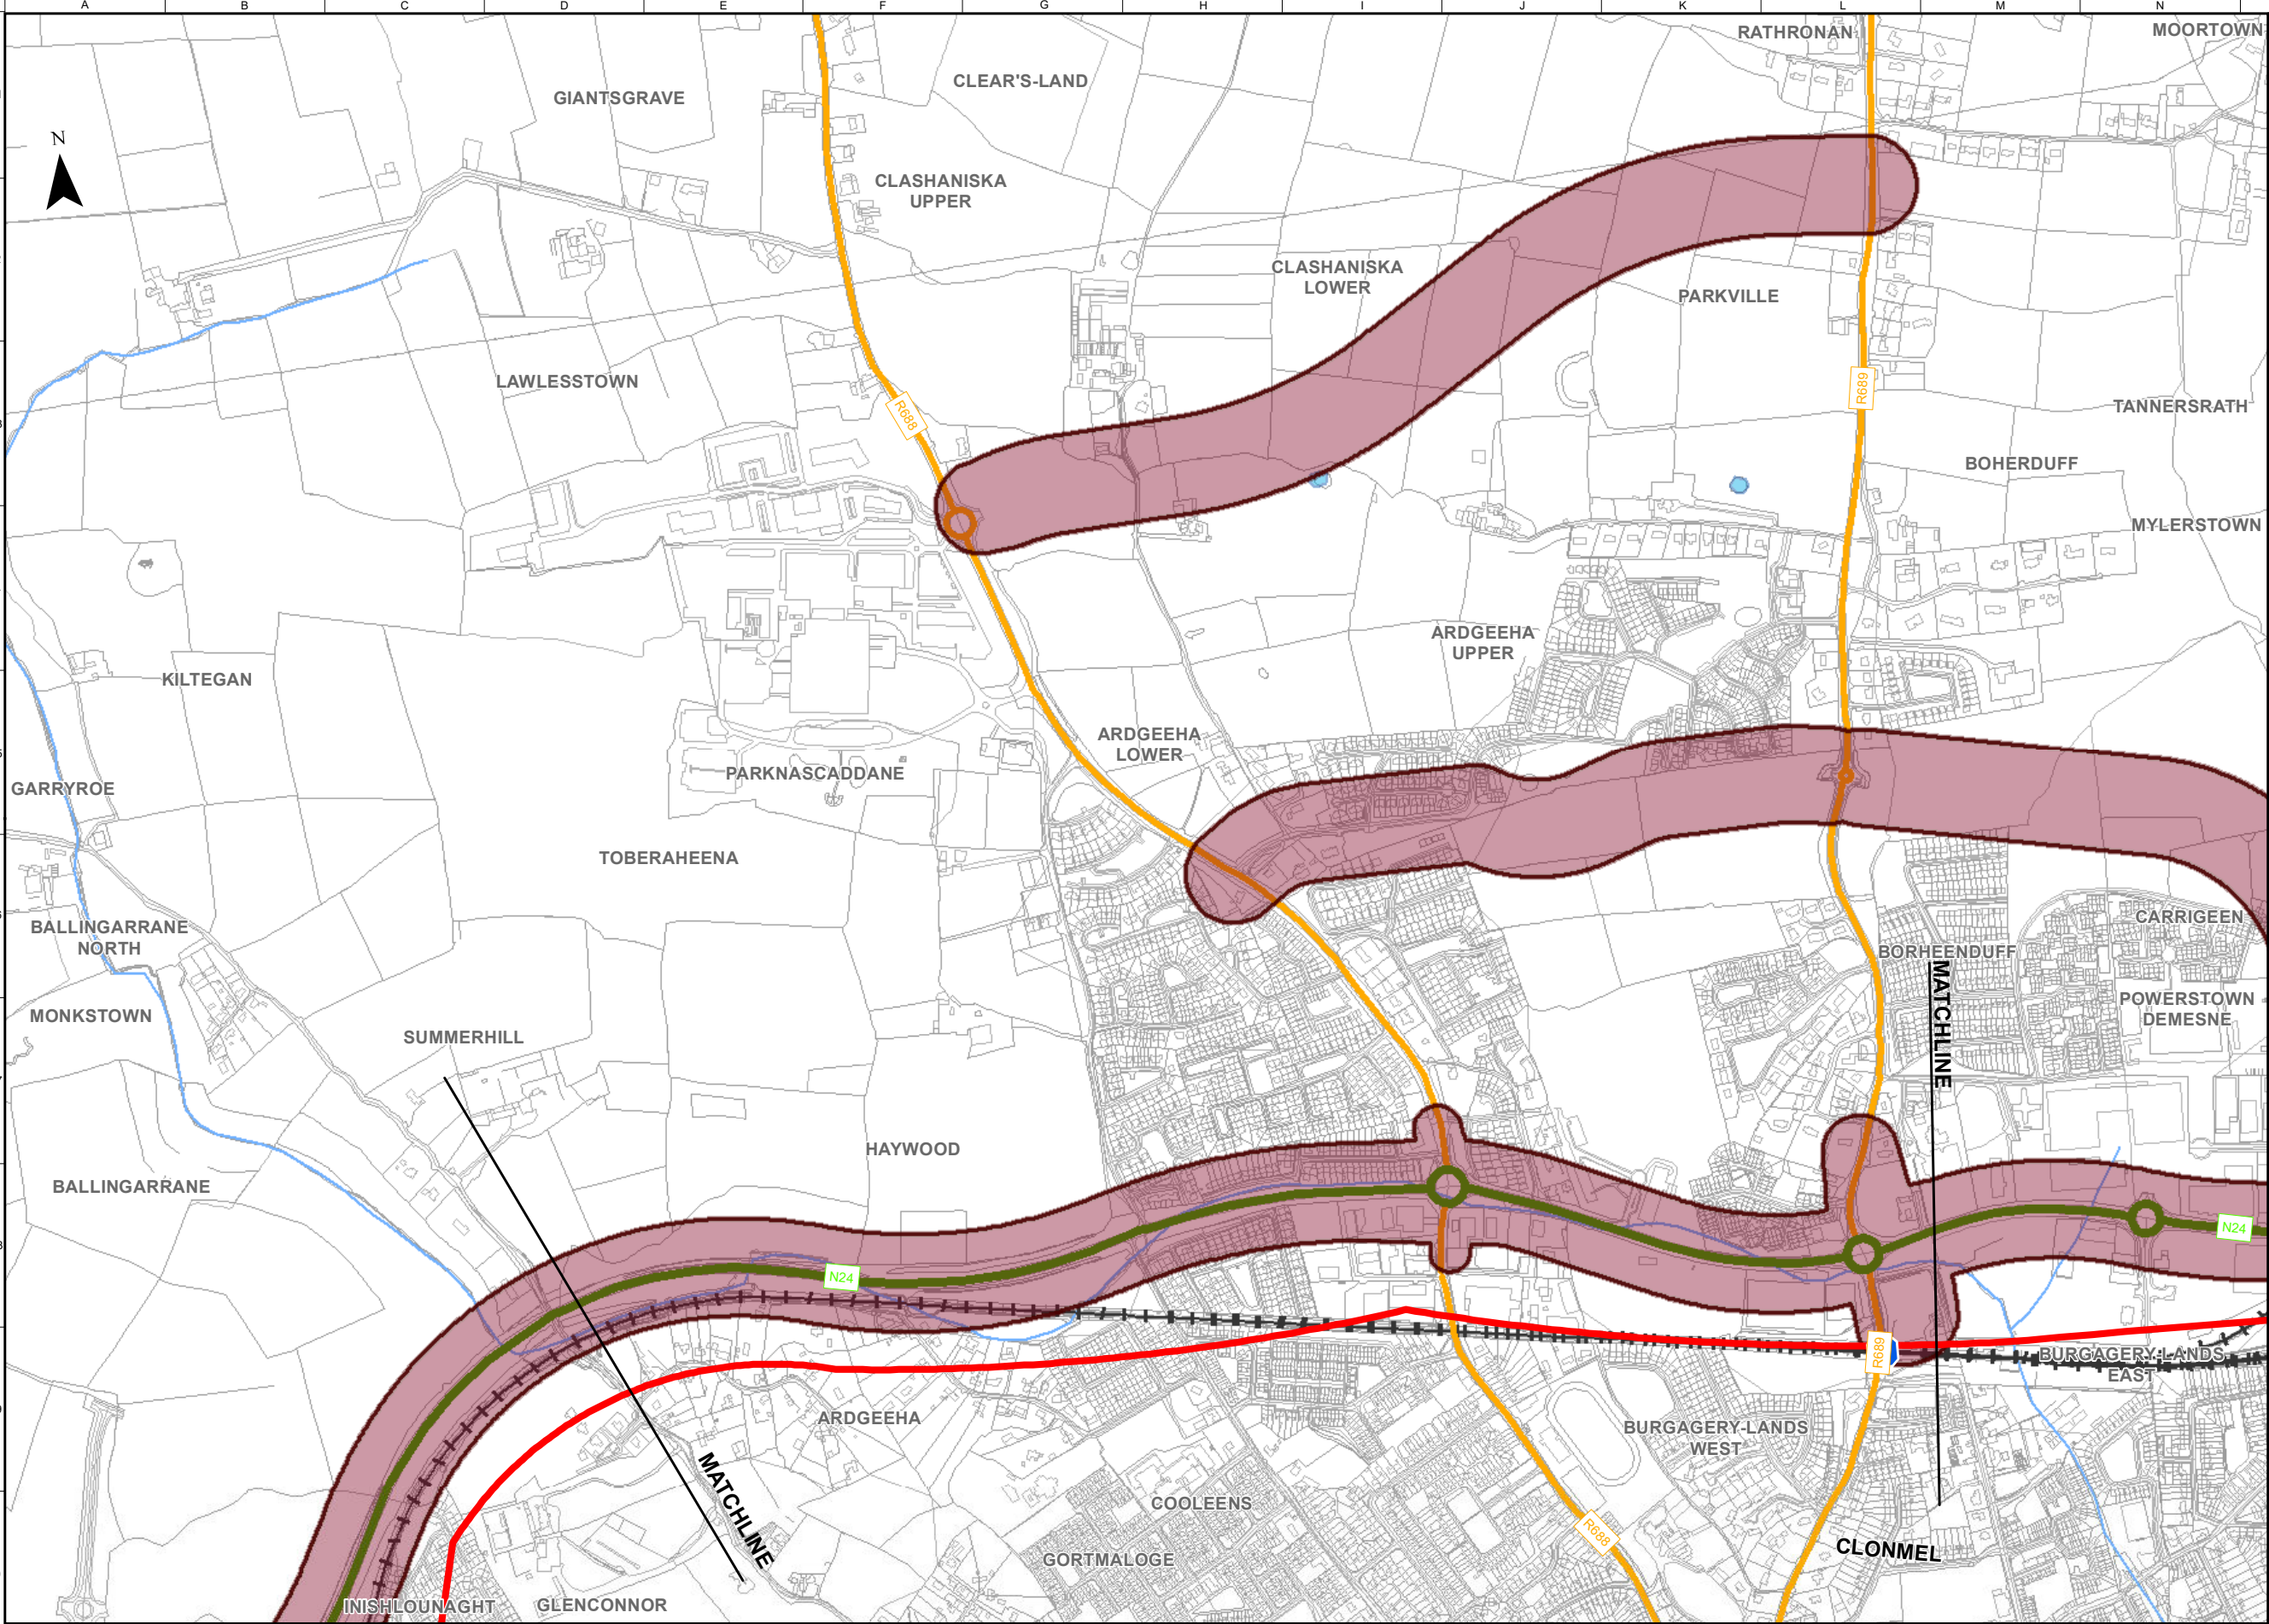

OPTION SELECTION

Legend

Study Area Boundary

Local Authority Boundary

Railway Station

Railway Lines

Existing National Road

Existing Regional Road

River Network

Waterbodies

Preferred Transport Solution Corridor

© National Mapping Division of Tailte Éireann
All rights reserved. License numbers:
CYAL50345408/Kilkenny County Council
CYAL50343972/Tipperary County Council
CYAL50342024/Waterford City & County Council

Notes


Disclaimer Note:

The corridor shown is the Preferred Transport Solution Corridor only and is subject to change. More detailed assessments and on-going studies may result in changes to the Preferred Transport Solution Corridor.

Note Séanta:

Is é an chonair a thaispeántar ná an Rogha Conair Réitigh Iompair amháin agus d'fhéadfadh sé athrú. D'fhéadfadh go n-athrófaí an Rogha Conair Réitigh Iompair de bharr measúnuithe níos mionsonraithe agus staidéir leanúnacha.

Clients

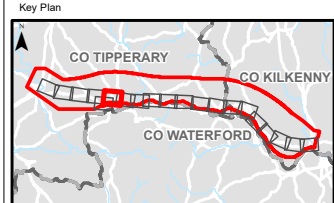

Consultant

One Albert Quay
Cork, T12 XN6
Ireland

Tel +353 (0)21 422 3200
www.N24waterford2Cahir.ie
www.arup.ie

Job Title

N24 Waterford to Cahir Project

Scale 1:10,000 @A3

Role Environmental Specialists

Date January 2024

Issue	Date	By	Chkd	Appd
P03	23/01/2024	AG	AD	ED
P02	07/11/2023	AG	AD	ED
P01	09/10/2023	AG	AD	ED

Drawing Title

Preferred Transport Solution Corridor

Sheet 6 of 20

Suitability


Issue for Information (Status S3)

Job No 276774

Figure ID Sheet 6

Rev. P03

Drawing No 276774-ARUP-02-OS-DR-YE-002082

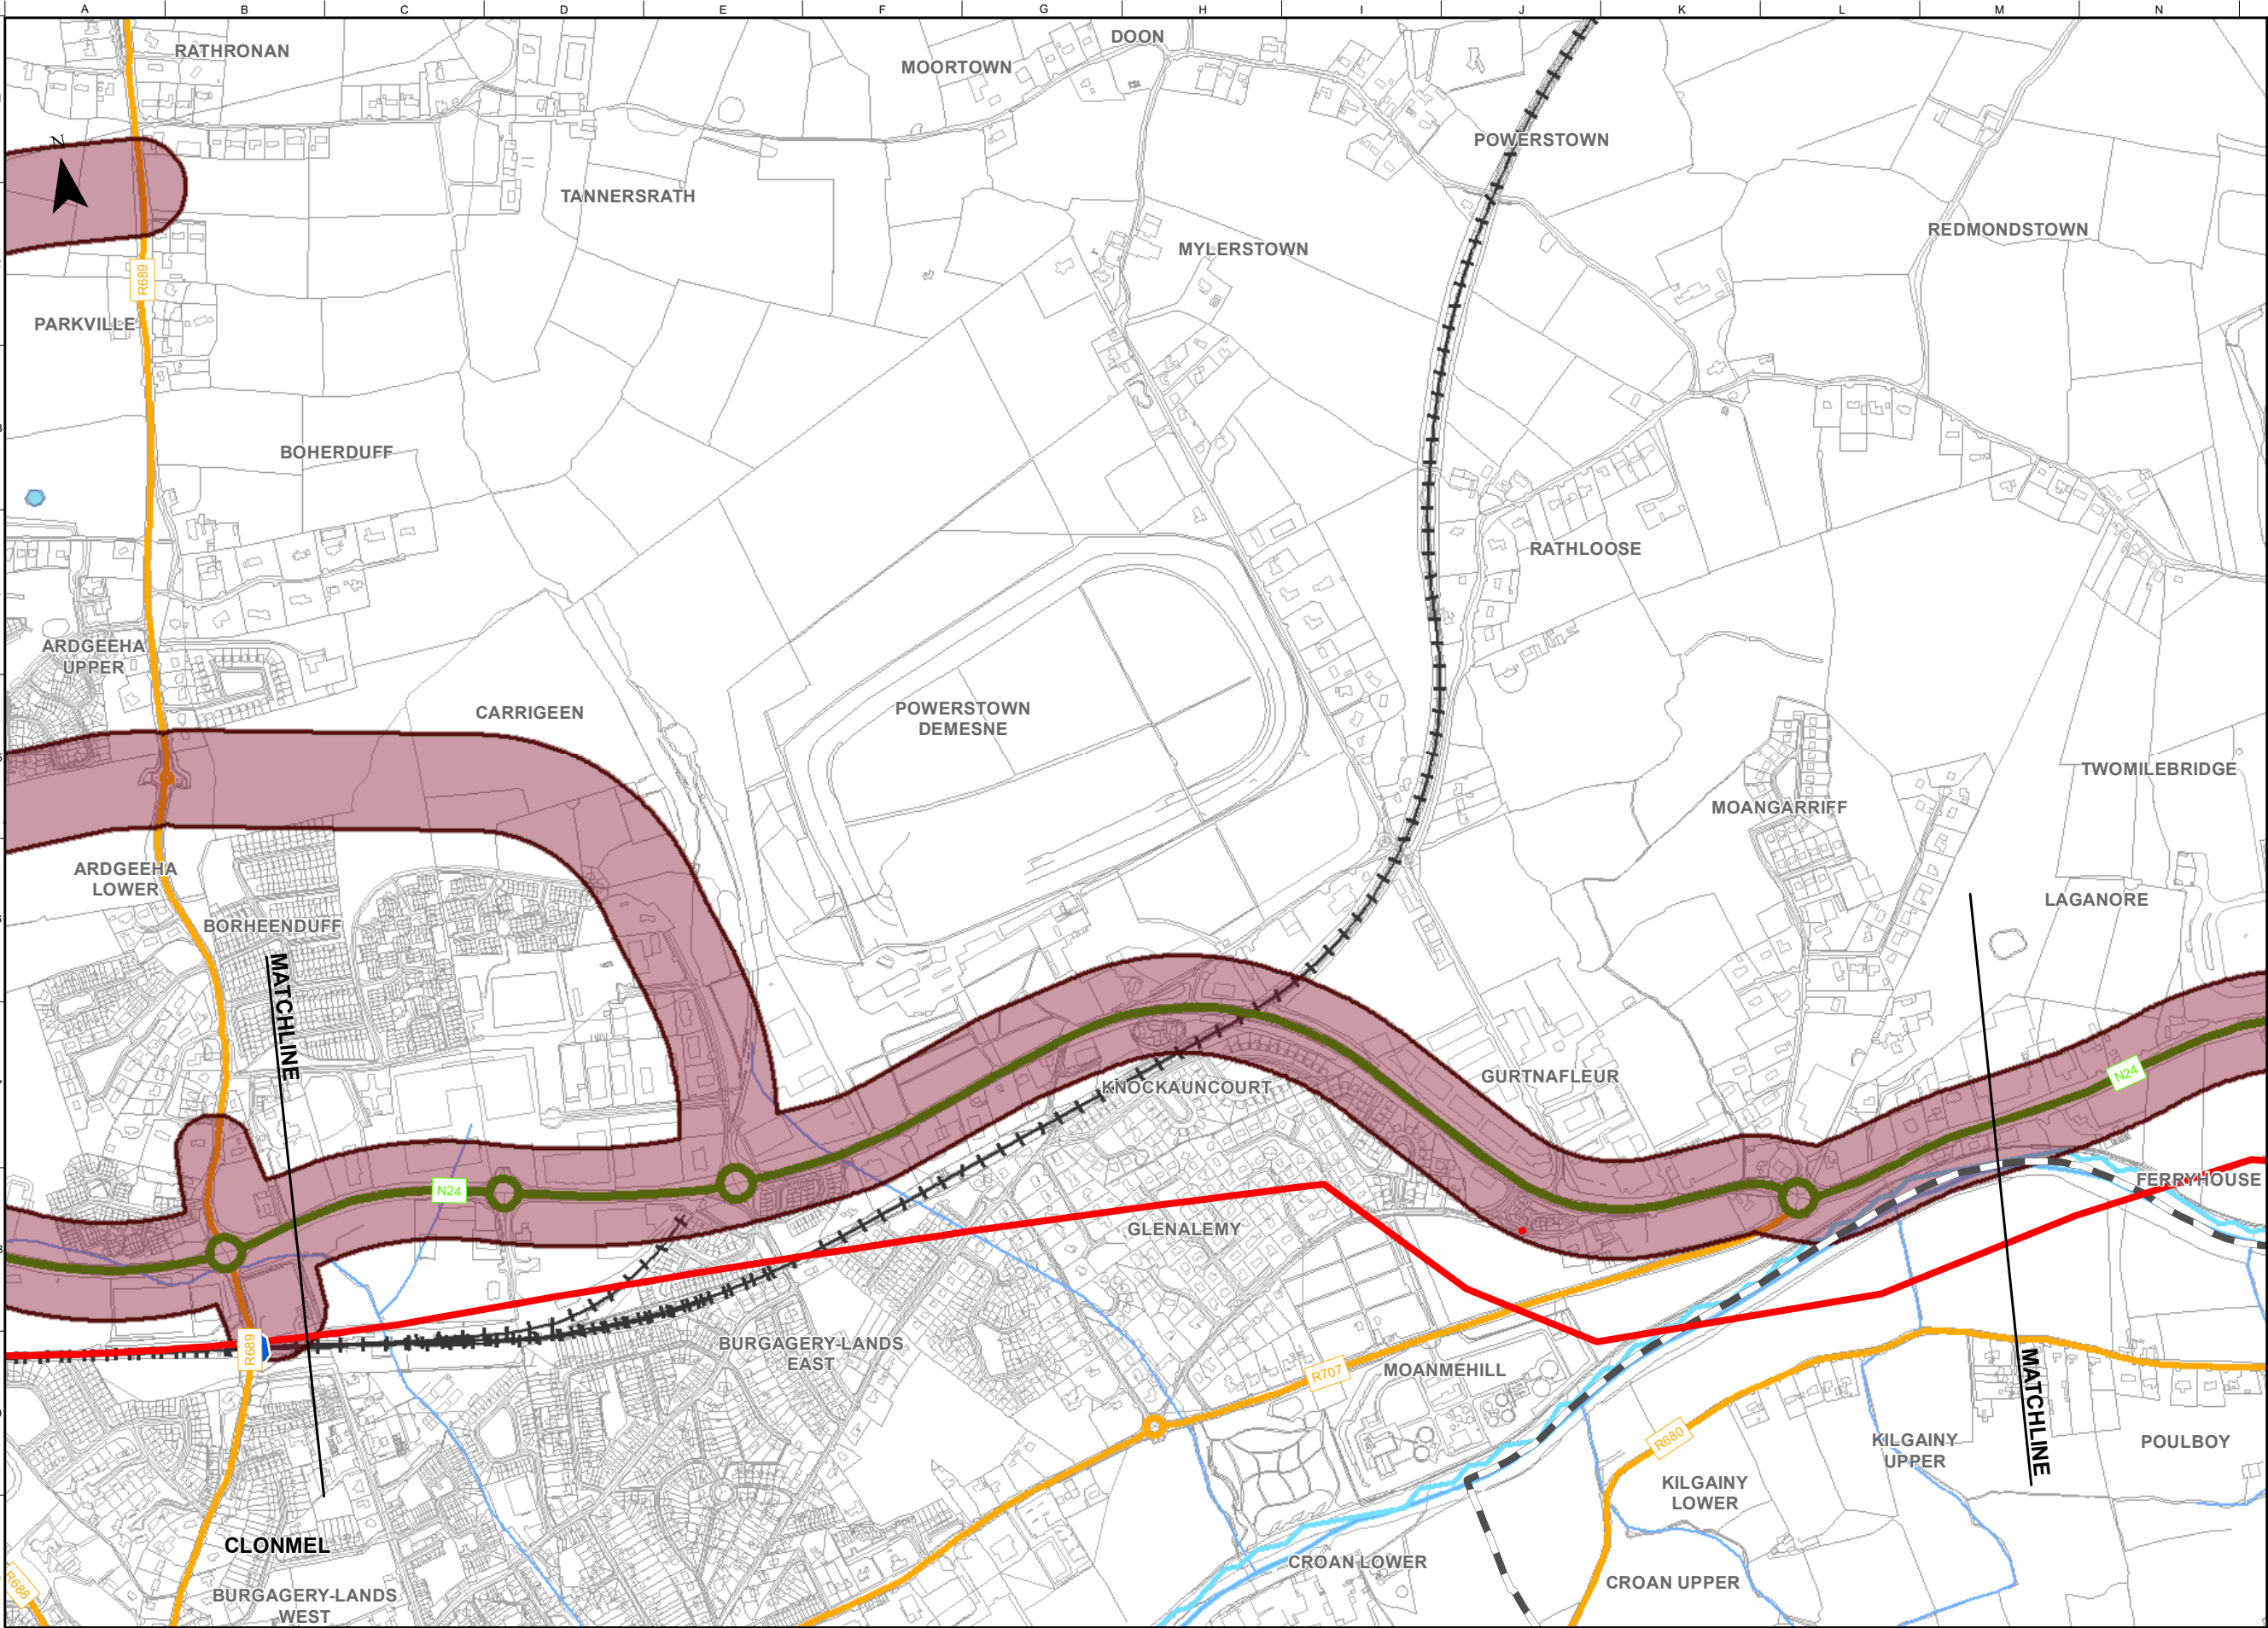

OPTION SELECTION

- Legend**
- Study Area Boundary
 - Local Authority Boundary
 - Railway Station
 - Railway Lines
 - Existing National Road
 - Existing Regional Road
 - River Network
 - Waterbodies
 - Preferred Transport Solution Corridor


© National Mapping Division of Tailte Éireann
All rights reserved. License numbers:
CYAL50345408/Kilkenny County Council
CYAL50343972/Tipperary County Council
CYAL50342024/Waterford City & County Council

Notes

Disclaimer Note:
The corridor shown is the Preferred Transport Solution Corridor only and is subject to change. More detailed assessments and on-going studies may result in changes to the Preferred Transport Solution Corridor.

Note Séanta:
Is é an chonair a thaispeántar ná an Rogha Conair Réitigh Iompair amháin agus d'fhéadfadh sé athrú. D'fhéadfadh go n-athrófaí an Rogha Conair Réitigh Iompair de bharr measúnuithe níos mionsonraithe agus staidéir leanúnacha.

Clients

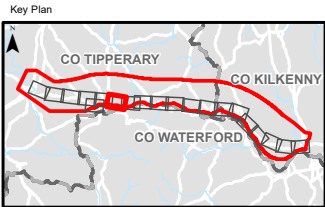

Consultant

ARUP

One Albert Quay
Cork, T12 XN6
Ireland

Tel +353 (0)21 422 3200
www.N24waterford2Cahir.ie
www.arup.ie

Job Title

N24 Waterford to Cahir Project

Scale: 1:10,000 @A3

Role: Environmental Specialists

Date: January 2024

Issue	Date	By	Chkd	Appd
P03	23/01/2024	AG	AD	ED
P02	07/11/2023	AG	AD	ED
P01	09/10/2023	AG	AD	ED

Drawing Title


Preferred Transport Solution Corridor
Sheet 7 of 20

Suitability

Issue for Information (Status S3)

Job No: 276774
Figure ID: Sheet 7
Rev: P03

Drawing No: 276774-ARUP-02-OS-DR-YE-002083

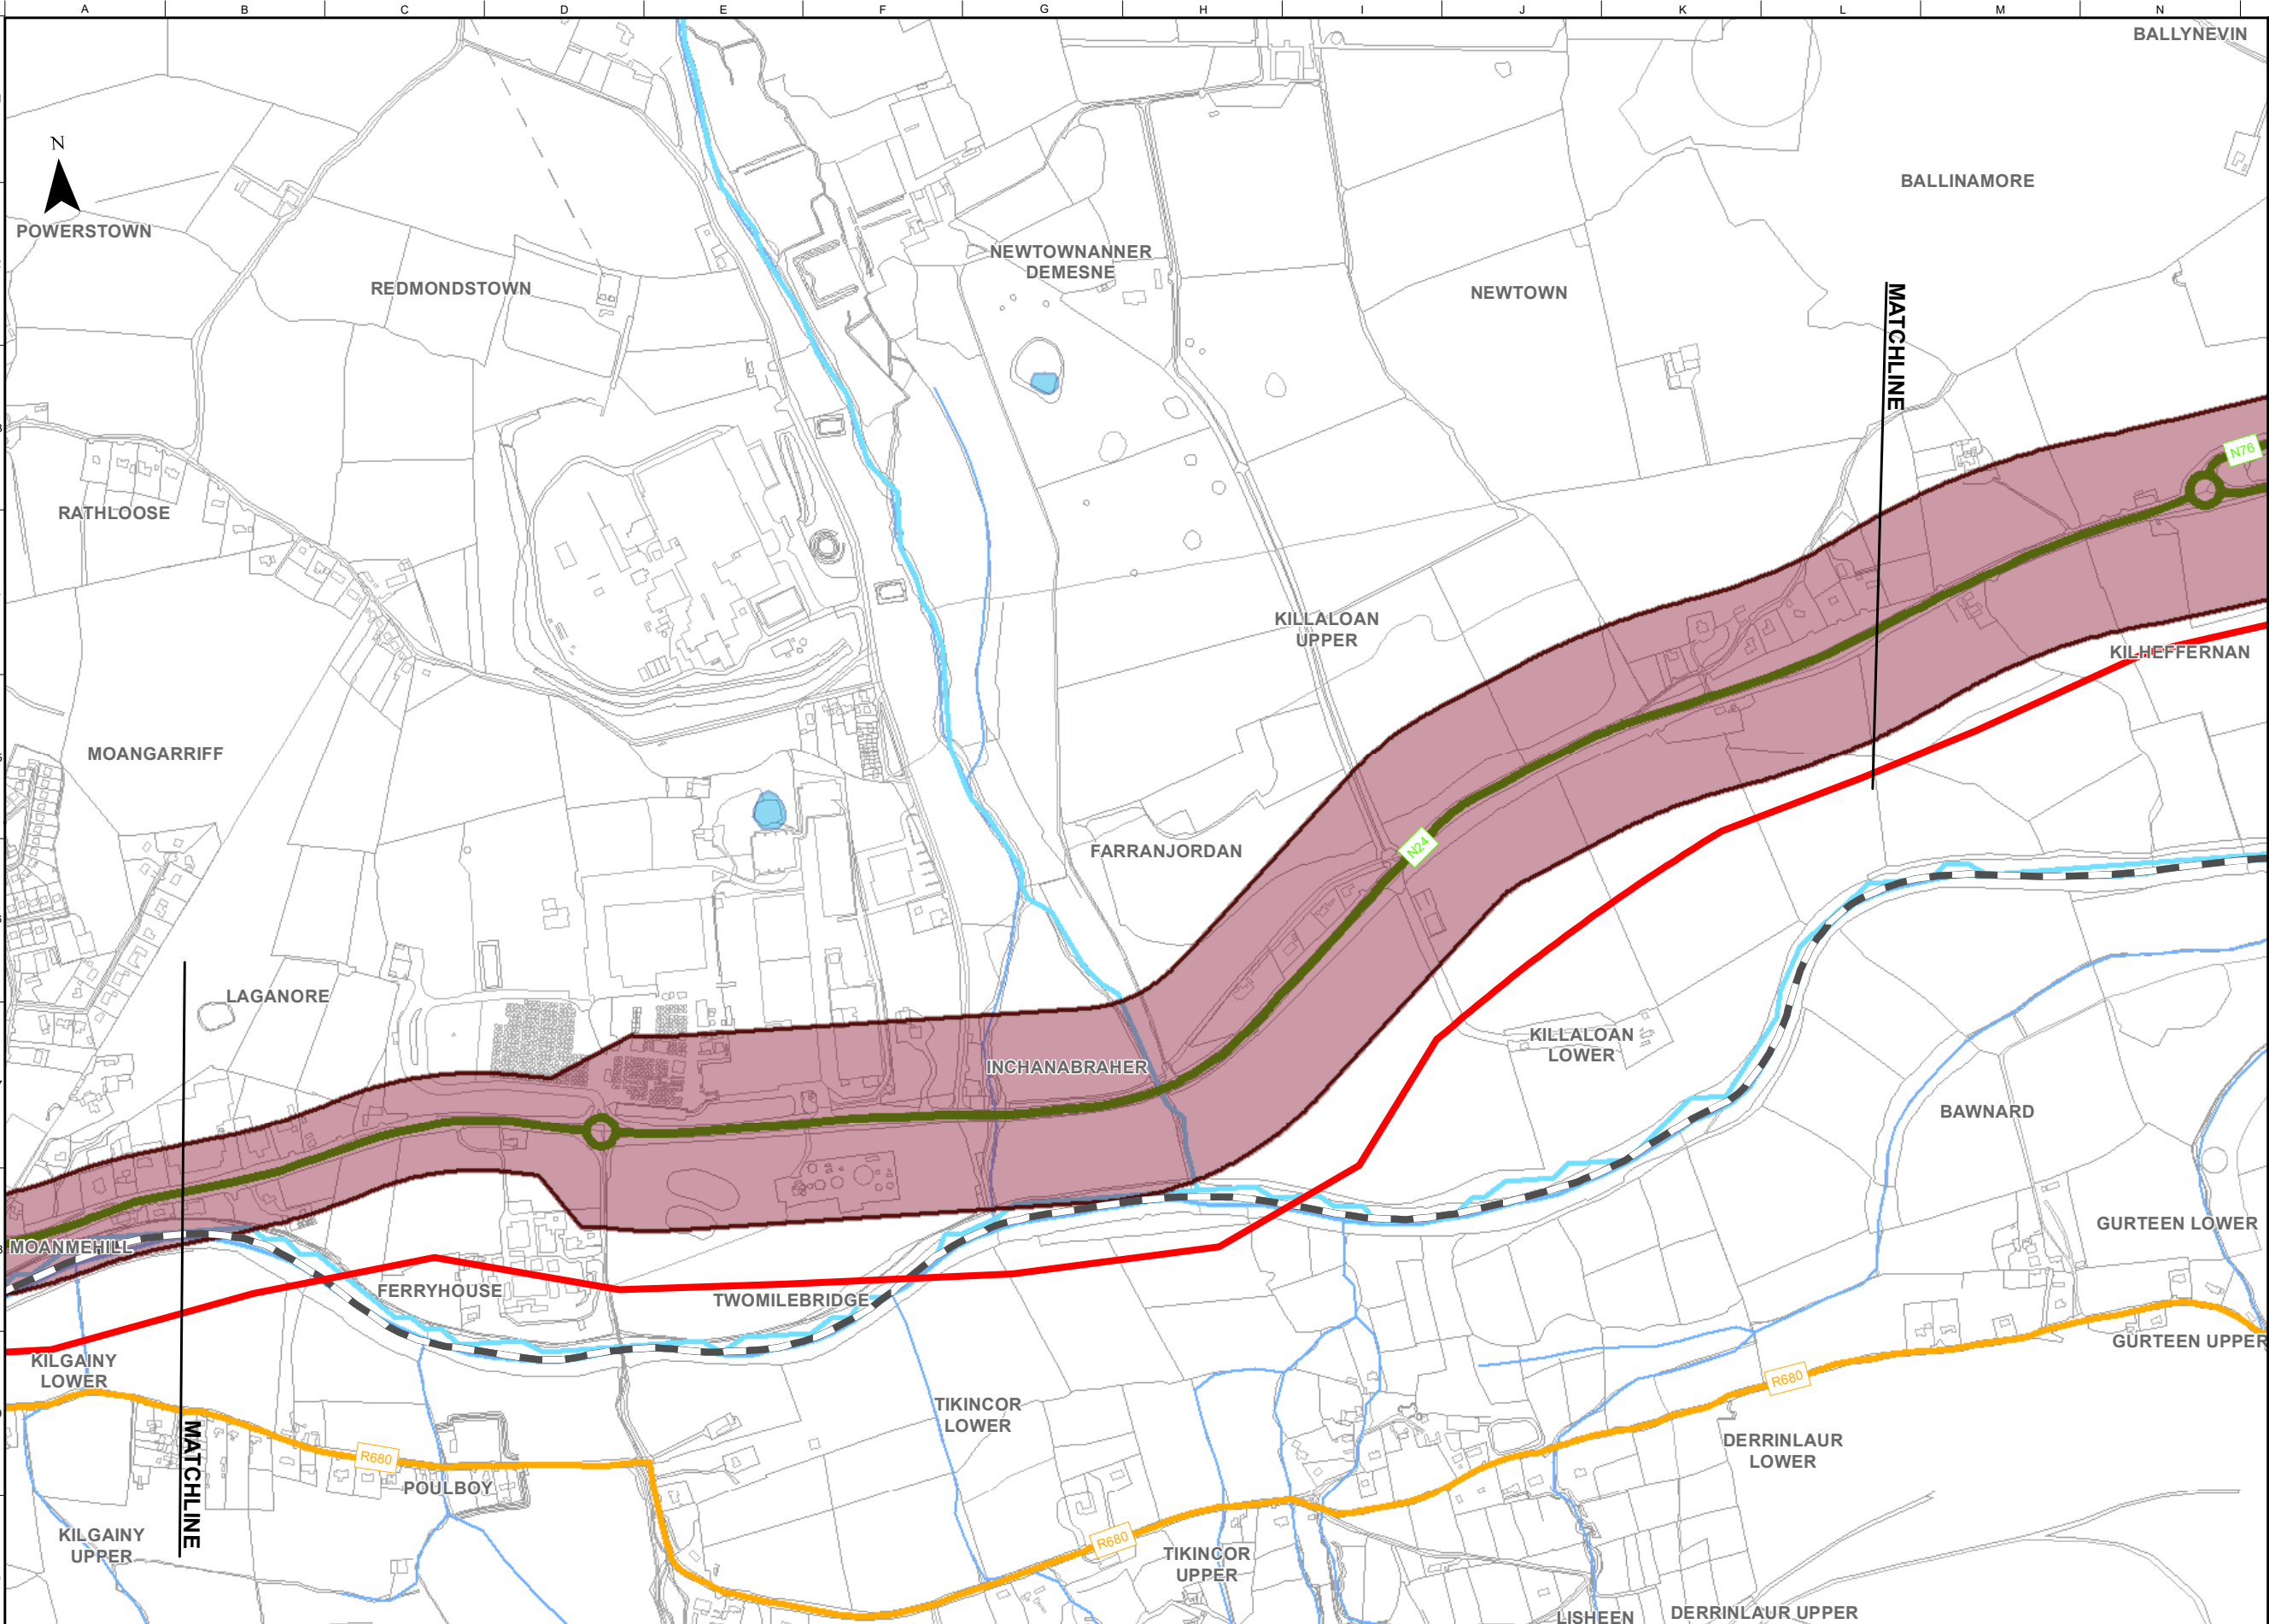

OPTION SELECTION

- Legend**
- Study Area Boundary
 - Local Authority Boundary
 - Existing National Road
 - Existing Regional Road
 - River Network
 - Waterbodies
 - Preferred Transport Solution Corridor

© National Mapping Division of Tailte Éireann
All rights reserved. License numbers:
CYAL50345408/Kilkenny County Council
CYAL50343972/Tipperary County Council
CYAL50342024/Waterford City & County Council

Notes

Disclaimer Note:
The corridor shown is the Preferred Transport Solution Corridor only and is subject to change. More detailed assessments and on-going studies may result in changes to the Preferred Transport Solution Corridor.

Note Séanta:
Is é an chonair a thaispeántar ná an Rogha Conair Réitigh Iompair amháin agus d'fhéadfadh sé athrú. D'fhéadfadh go n-athrófaí an Rogha Conair Réitigh Iompair de bharr measúnuithe níos mionsonraithe agus staidéir leanúnacha.

Clients


An Roinn Iompair
Department of Transport

Tionscadal Éireann
Project Ireland
2040

Bonnasgar Iompair Éireann
Transport Infrastructure Ireland

Comhairle Chontae Chill Chainnigh
Kilkenny County Council

Comhairle Contae Thiobraid Árann
Tipperary County Council

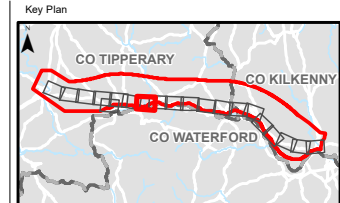

Consultant

One Albert Quay
Cork, T12 X8N6
Ireland

Tel +353 (0)21 422 3200
www.N24waterford2Cahir.ie
www.arup.ie

Job Title

N24 Waterford to Cahir Project

Scale 1:10,000 @A3

Role Environmental Specialists

Date January 2024

Issue	Date	By	Chkd	Appd
P03	23/01/2024	AG	AD	ED
P02	07/11/2023	AG	AD	ED
P01	09/10/2023	AG	AD	ED

Drawing Title


Preferred Transport Solution Corridor
Sheet 8 of 20

Suitability

Issue for Information (Status S3)

Job No	Figure ID	Rev.
276774	Sheet 8	P03

Drawing No
276774-ARUP-02-OS-DR-YE-002084

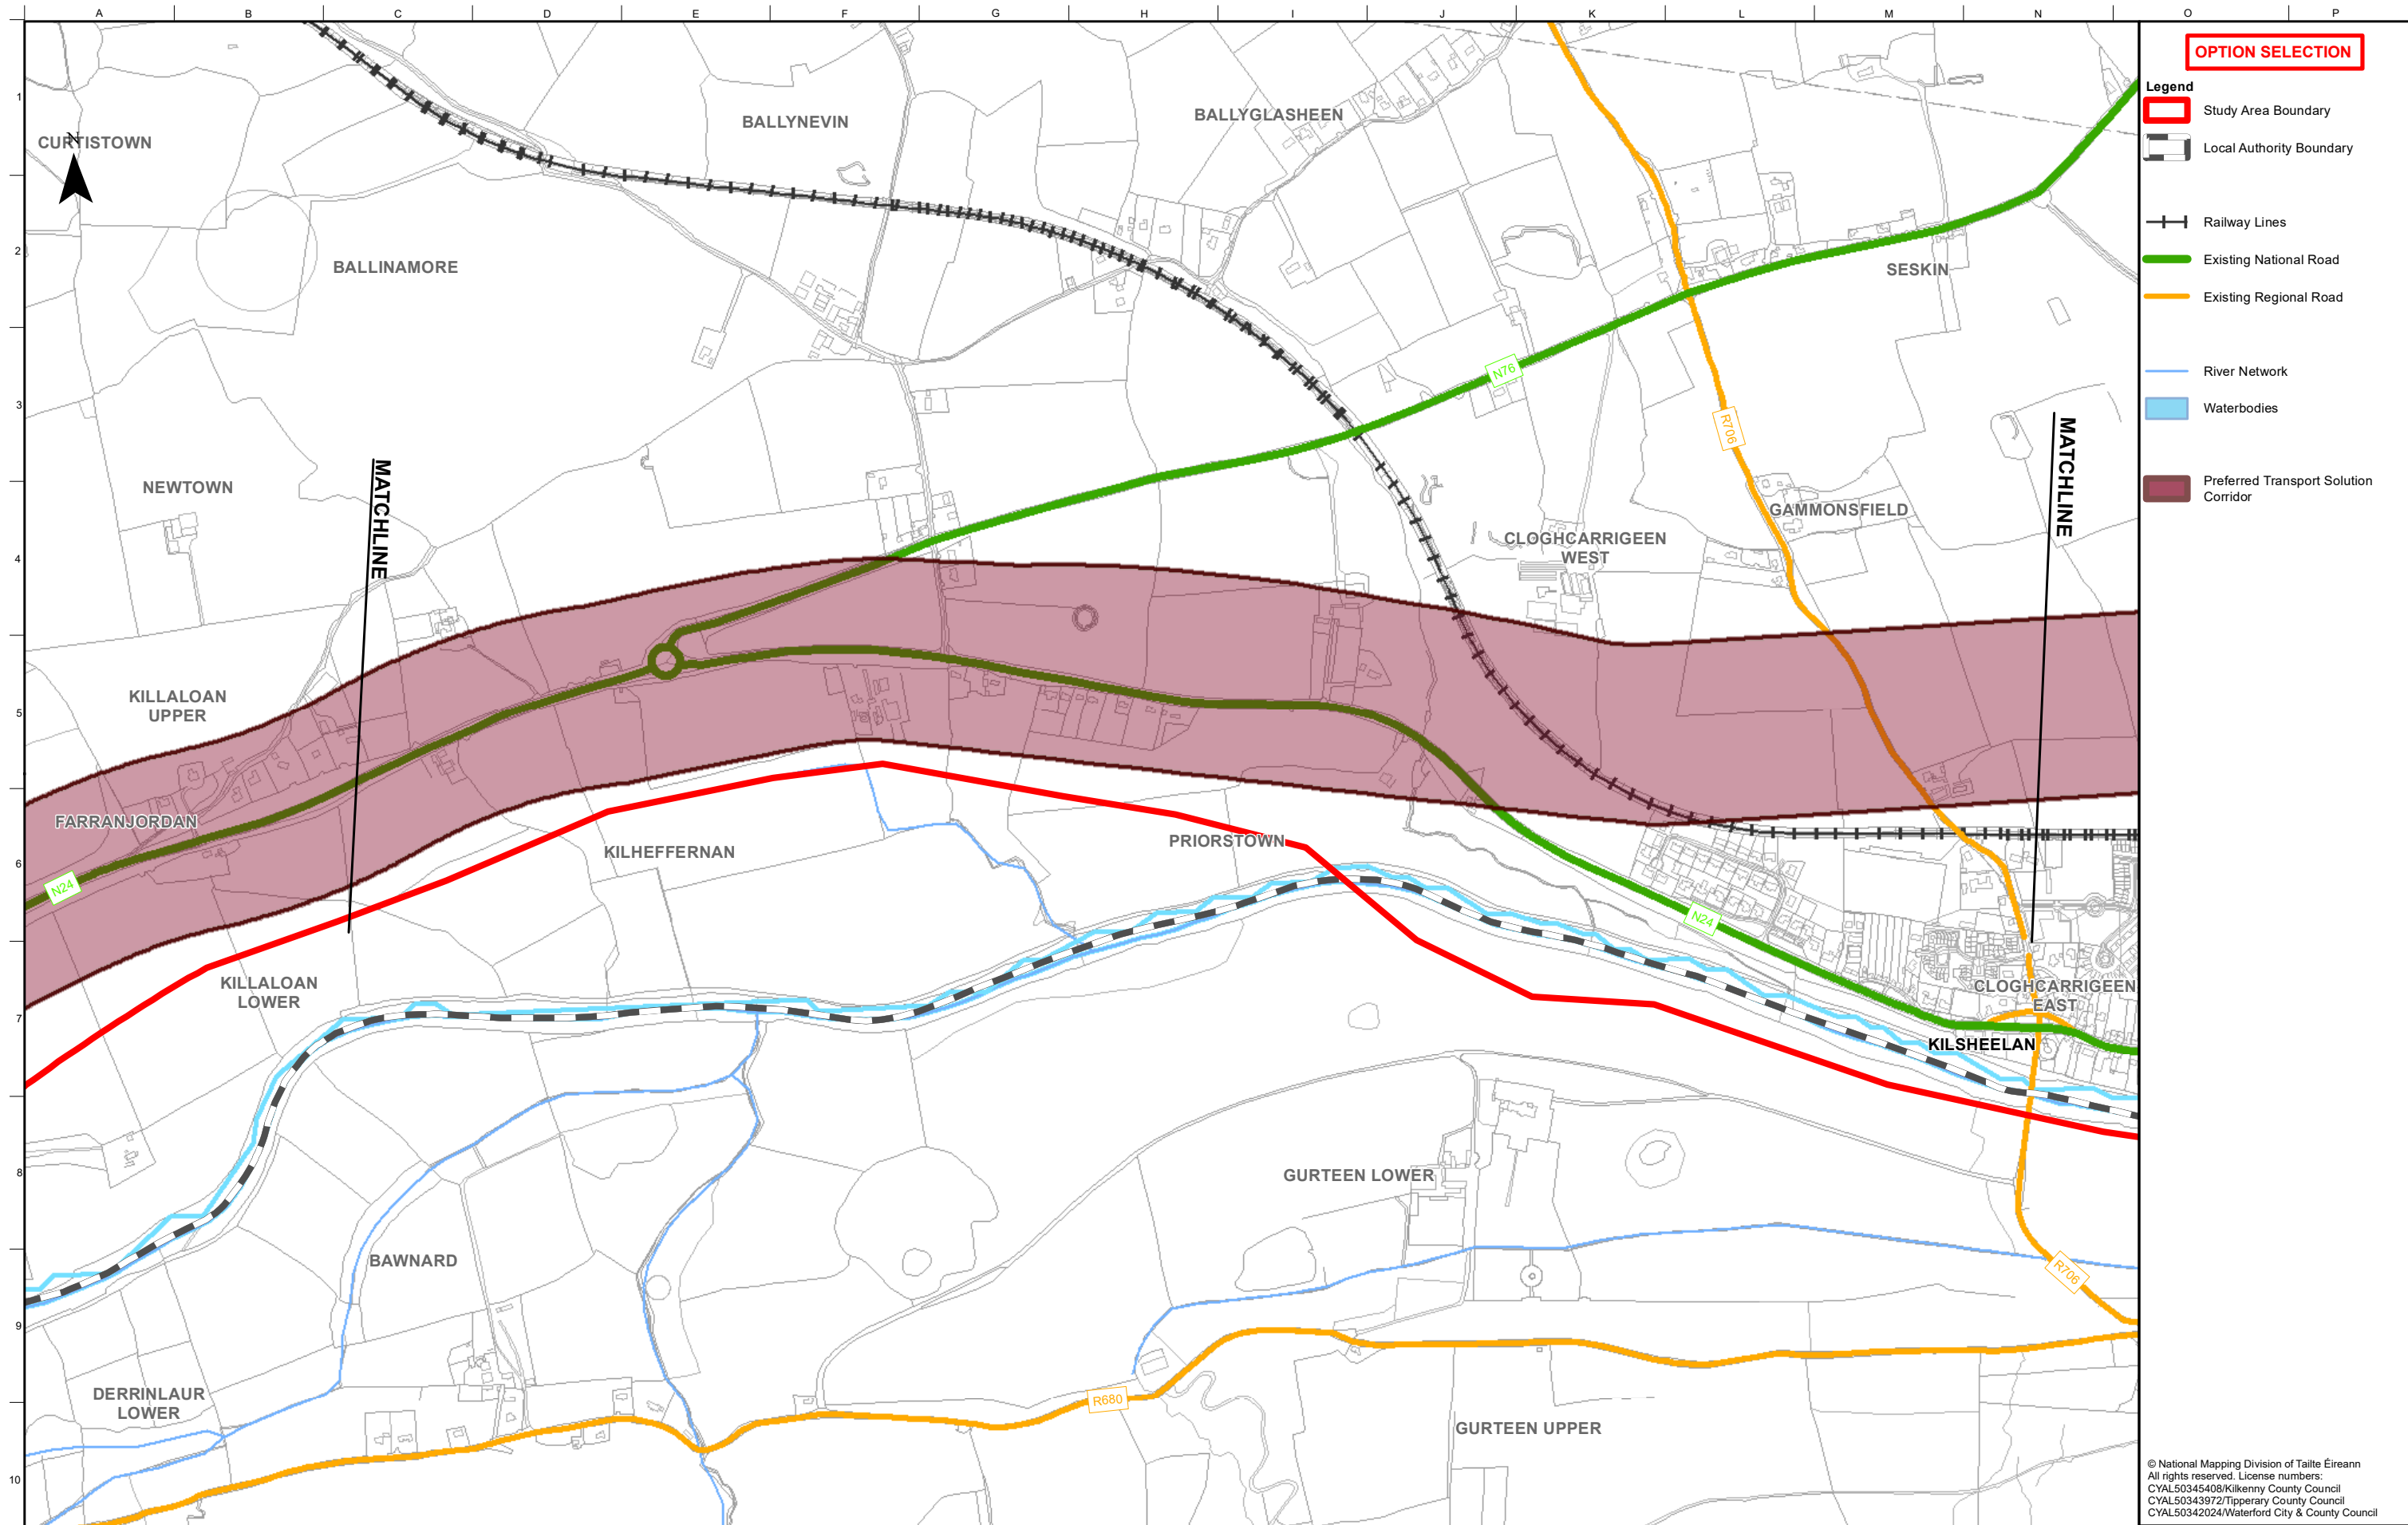

OPTION SELECTION

Legend

Study Area Boundary

Local Authority Boundary

Railway Lines

Existing National Road

Existing Regional Road

River Network

Waterbodies

Preferred Transport Solution Corridor

© National Mapping Division of Tailte Éireann
All rights reserved. License numbers:
CYAL50345408/Kilkenny County Council
CYAL50343972/Tipperary County Council
CYAL50342024/Waterford City & County Council

Notes

Disclaimer Note:
The corridor shown is the Preferred Transport Solution Corridor only and is subject to change. More detailed assessments and on-going studies may result in changes to the Preferred Transport Solution Corridor.

Note Séanta:
Is é an chonair a thaispeántar ná an Rogha Conair Réitigh Iompair amháin agus d'fhéadfadh sé athrú. D'fhéadfadh go n-athrófaí an Rogha Conair Réitigh Iompair de bharr measúnuithe níos mionsonraithe agus staidéir leanúnacha.

Clients



An Roinn Iompair
Department of Transport

Tionscadal Éireann
Project Ireland
2040

Bonnasgar Iompair Éireann
Transport Infrastructure Ireland



Comhairle Chontae Chill Chainnigh
Kilkenny County Council



Comhairle Contae Thiobraid Árann
Tipperary County Council



Comhairle Contae Waterford
Waterford City & County Council

Key Plan

Consultant

ARUP

One Albert Quay
Cork, T12 X8N6
Ireland

Tel +353 (0)21 422 3200
www.N24waterford2Cahir.ie
www.arup.ie

Job Title

N24 Waterford to Cahir Project

Scale

1:10,000 @A3

Role

Environmental Specialists

Date

January 2024

Issue	Date	By	Chkd	Appd
P03	23/01/2024	AG	AD	ED
P02	07/11/2023	AG	AD	ED
P01	09/10/2023	AG	AD	ED

Drawing Title

Preferred Transport Solution Corridor
Sheet 9 of 20

Suitability

Issue for Information (Status S3)

Job No

276774

Figure ID

Sheet 9

Rev.


P03

Drawing No

276774-ARUP-02-OS-DR-YE-002085

Do not scale

© Arup

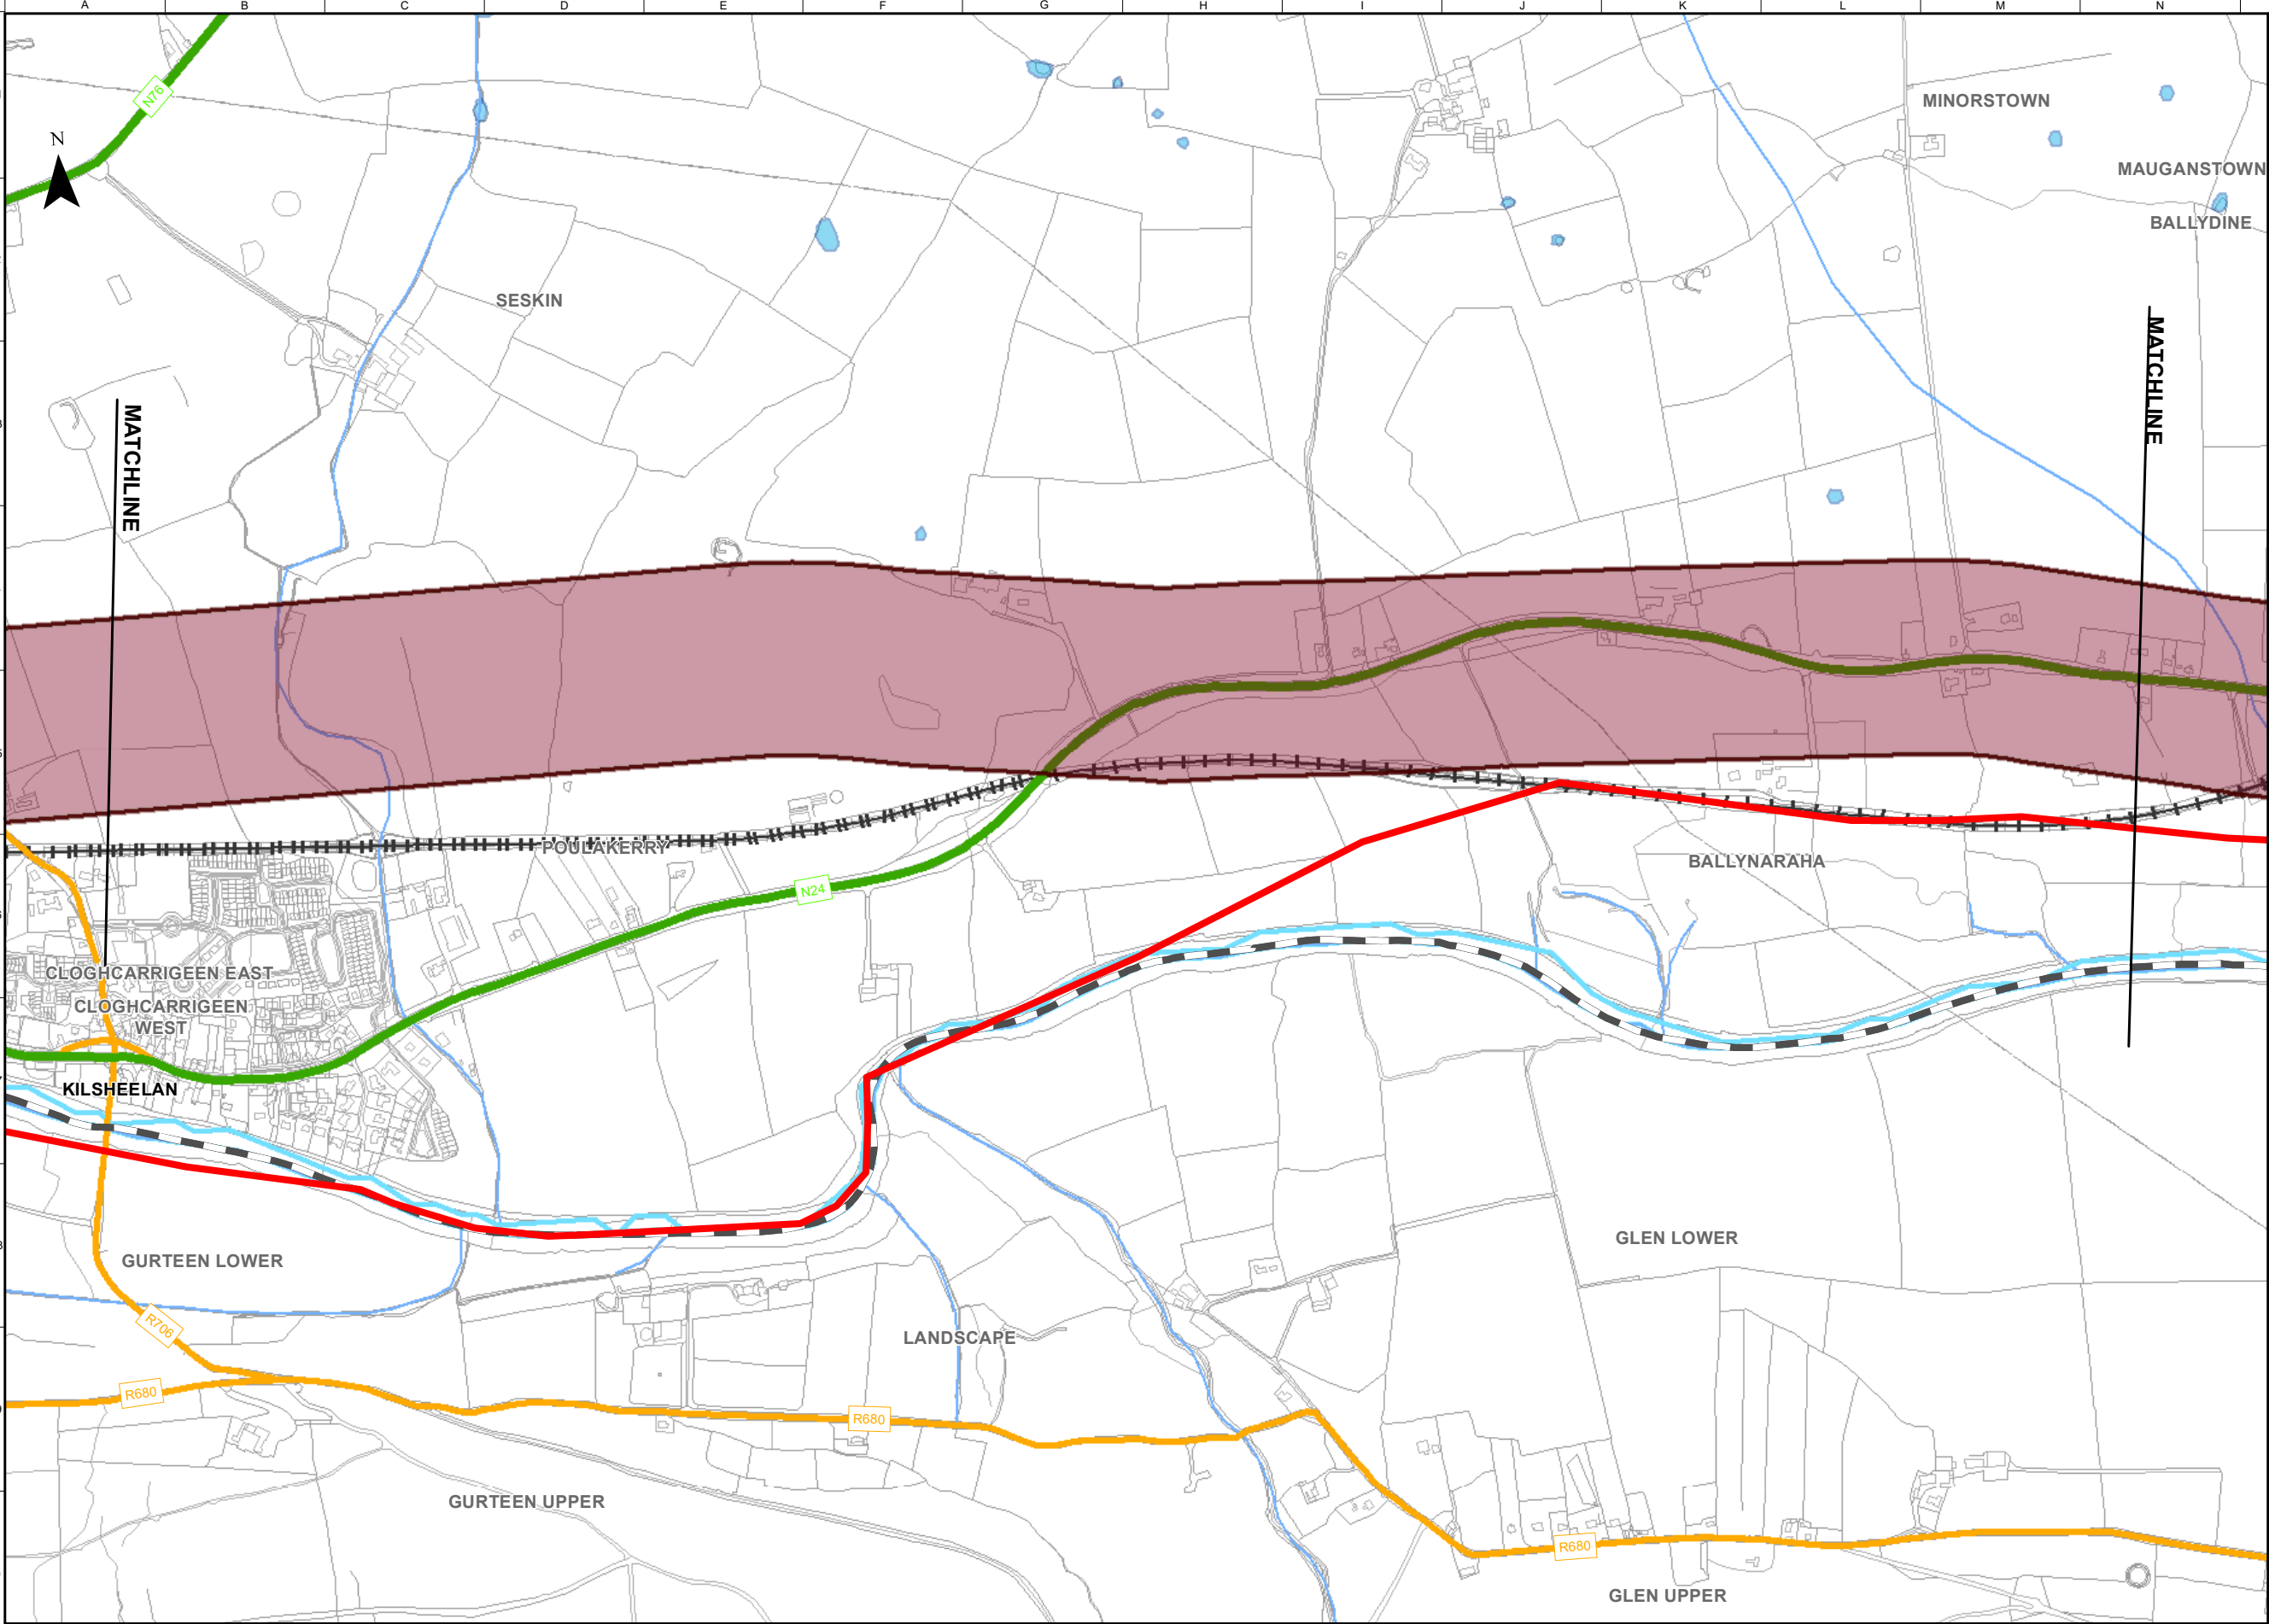

OPTION SELECTION

Legend

Study Area Boundary

Local Authority Boundary

Railway Lines

Existing National Road

Existing Regional Road

River Network

Waterbodies

Preferred Transport Solution Corridor

© National Mapping Division of Tailte Éireann
All rights reserved. License numbers:
CYAL50345408/Kilkenny County Council
CYAL50343972/Tipperary County Council
CYAL50342024/Waterford City & County Council

Notes

Disclaimer Note:
The corridor shown is the Preferred Transport Solution Corridor only and is subject to change. More detailed assessments and on-going studies may result in changes to the Preferred Transport Solution Corridor.

Note Séanta:
Is é an chonair a thaispeántar ná an Rogha Conair Réitigh Iompair amháin agus d'fhéadfadh sé athrú. D'fhéadfadh go n-athrófaí an Rogha Conair Réitigh Iompair de bharr measúnuithe níos mionsonraithe agus staidéir leanúnacha.


An Roinn Iompair
Department of Transport

Tionscadal Éireann
Project Ireland
2040

TII
Bonnasgar Iompair Éireann
Transport Infrastructure Ireland

Comhairle Chontae Chill Chainnigh
Kilkenny County Council

Comhairle Contae Thiobraid Árann
Tipperary County Council

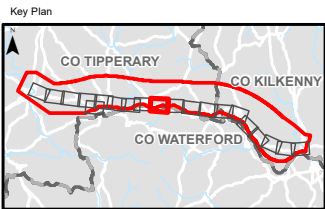

Consultant

ARUP

One Albert Quay
Cork, T12 X8N6
Ireland

Tel +353 (0)21 422 3200
www.n24waterford2cahir.ie
www.arup.ie

Job Title

N24 Waterford to Cahir Project

Scale

1:10,000 @A3

Role

Environmental Specialists

Date

January 2024

Issue	Date	By	Chkd	Appd
P03	23/01/2024	AG	AD	ED
P02	07/11/2023	AG	AD	ED
P01	09/10/2023	AG	AD	ED

Drawing Title

Preferred Transport Solution Corridor
Sheet 10 of 20

Suitability

Issue for Information (Status S3)

Job No

276774

Figure ID


Sheet 10

Rev.

P03

Drawing No

276774-ARUP-02-OS-DR-YE-002086

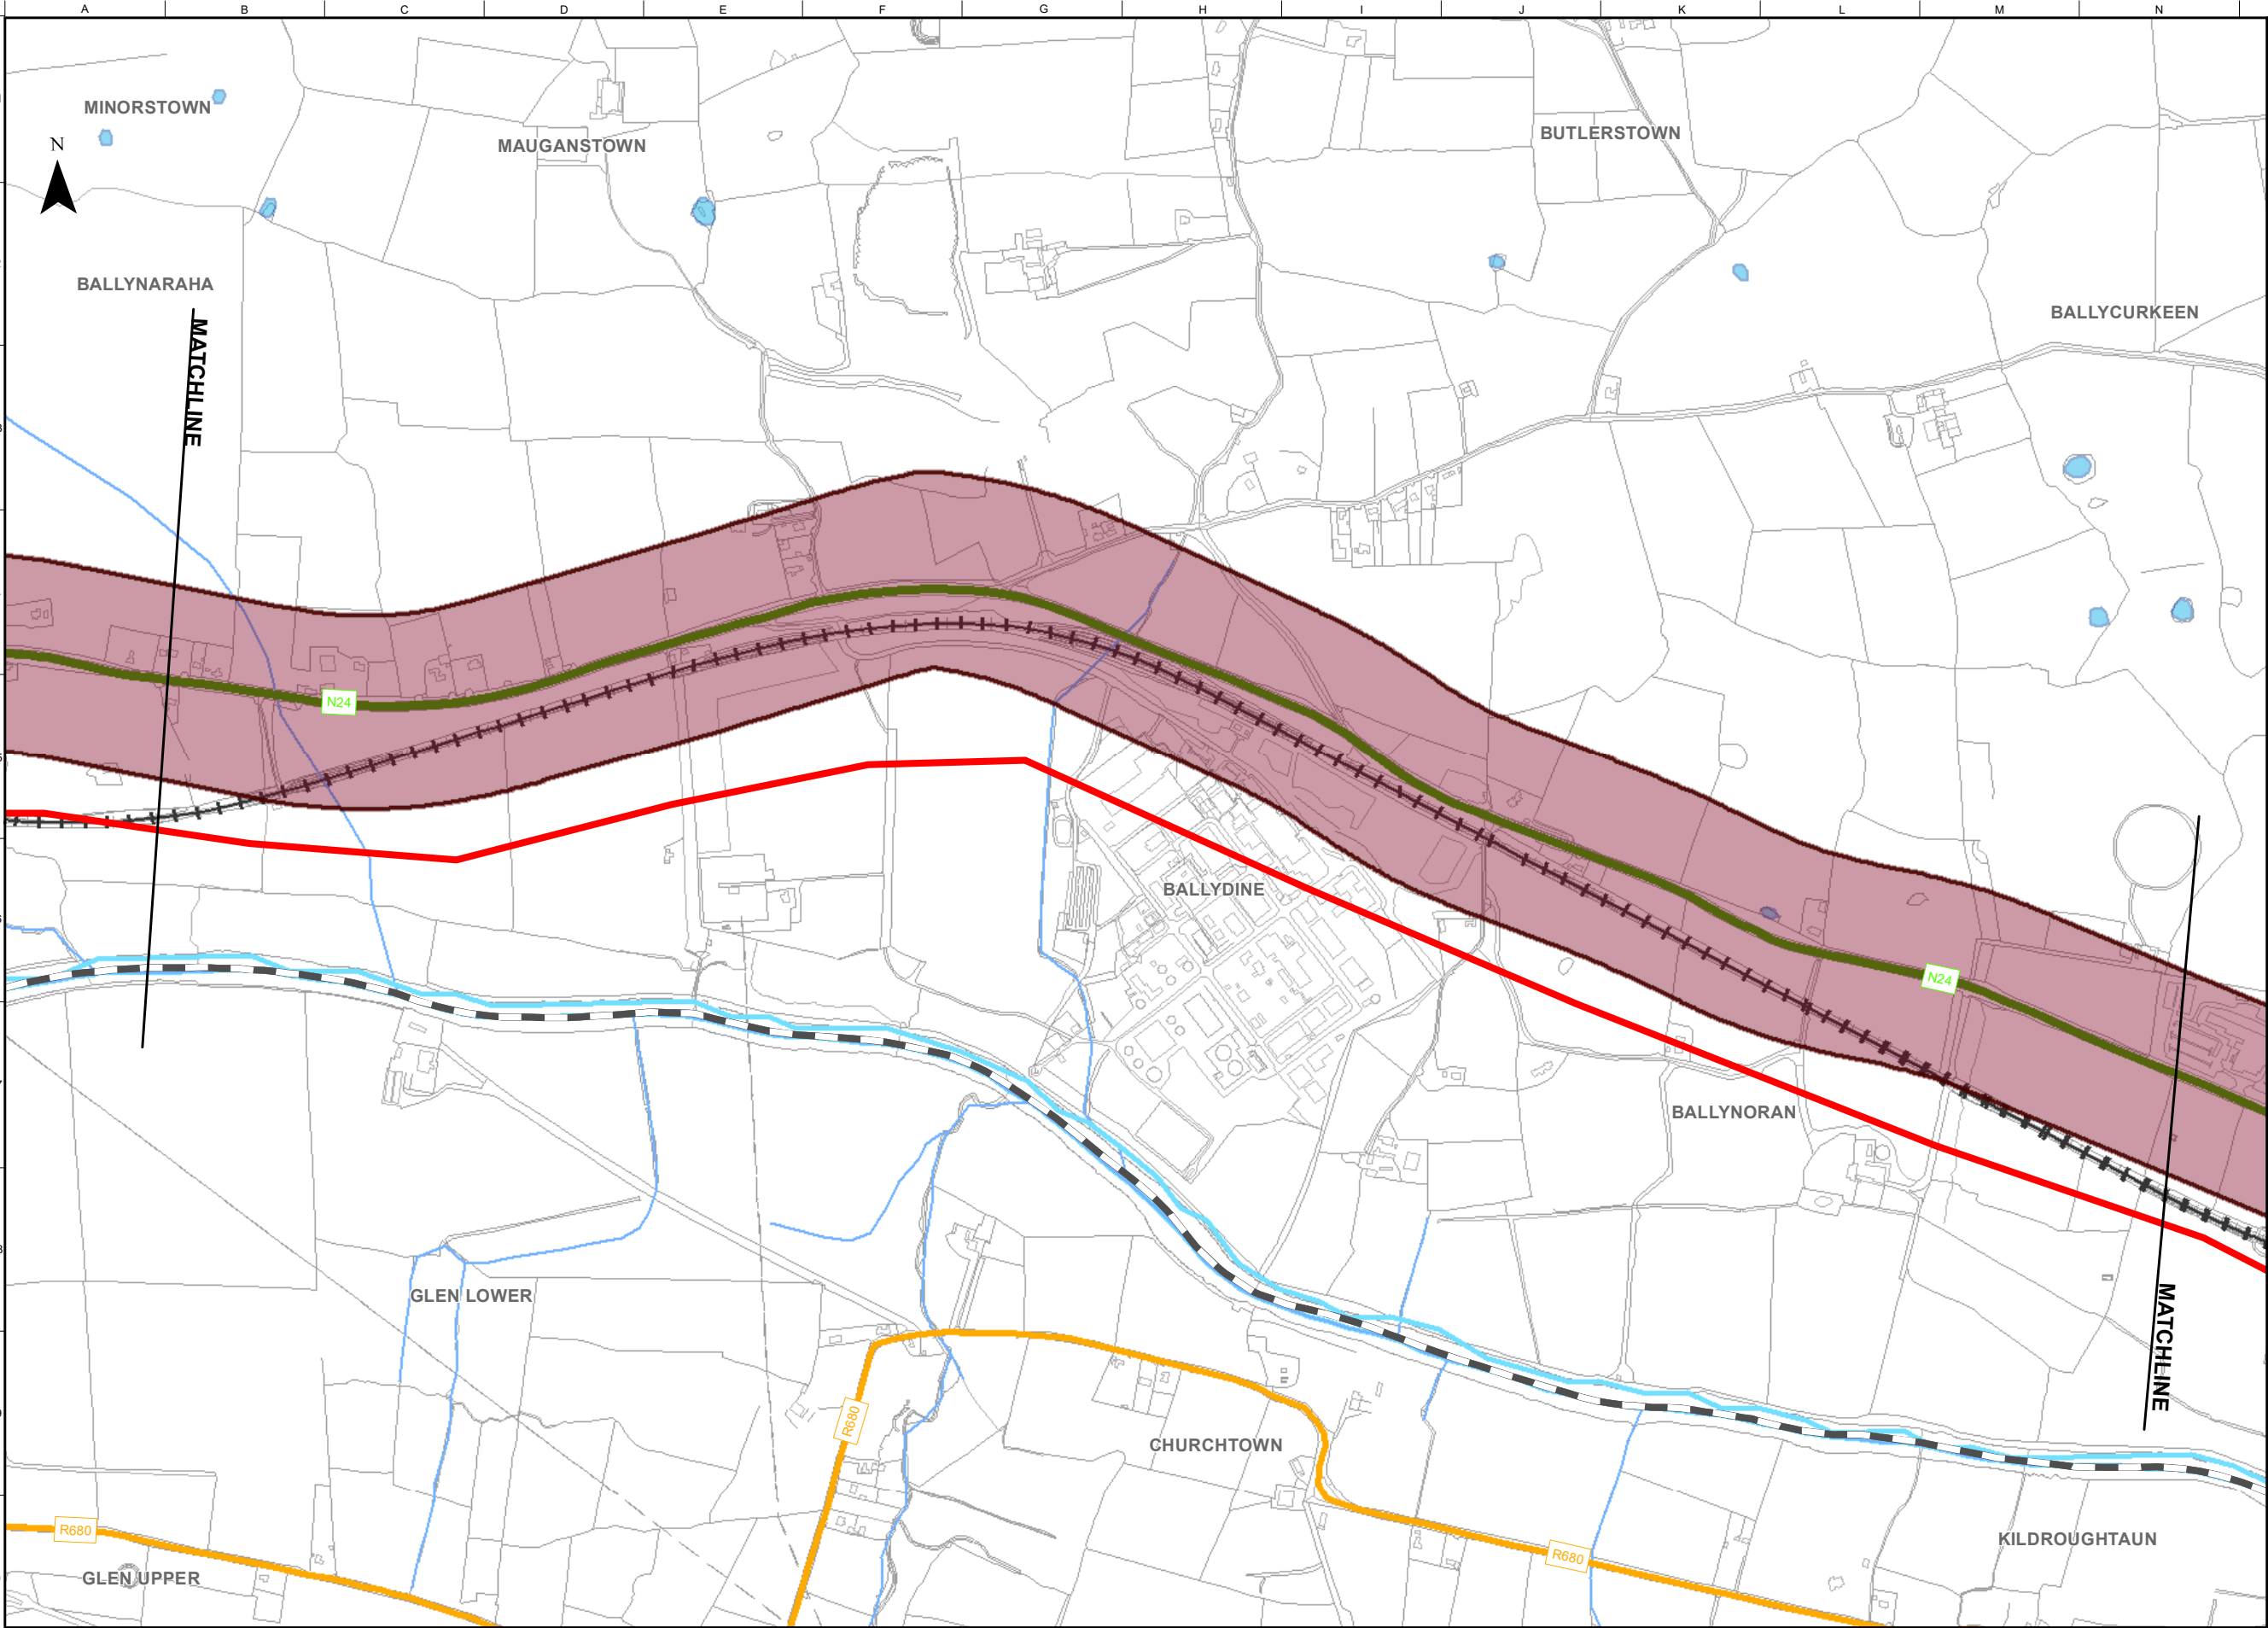

OPTION SELECTION

- Legend**
- Study Area Boundary
 - Local Authority Boundary
 - Railway Lines
 - Existing National Road
 - Existing Regional Road
 - River Network
 - Waterbodies
 - Preferred Transport Solution Corridor


© National Mapping Division of Tailte Éireann
All rights reserved. License numbers:
CYAL50345408/Kilkenny County Council
CYAL50343972/Tipperary County Council
CYAL50342024/Waterford City & County Council

Notes

Disclaimer Note:
The corridor shown is the Preferred Transport Solution Corridor only and is subject to change. More detailed assessments and on-going studies may result in changes to the Preferred Transport Solution Corridor.

Note Séanta:
Is é an chonair a thaispeántar ná an Rogha Conair Réitigh Iompair amháin agus d'fhéadfadh sé athrú. D'fhéadfadh go n-athrófaí an Rogha Conair Réitigh Iompair de bharr measúnuithe níos mionsonraithe agus staidéir leanúnacha.

Clients

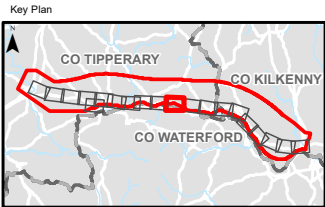

Consultant

ARUP

One Albert Quay
Cork, T12 XN6
Ireland

Tel +353 (0)21 422 3200
www.N24waterford2Cahir.ie
www.arup.ie

Job Title

N24 Waterford to Cahir Project

Scale 1:10,000 @A3

Role Environmental Specialists

Date January 2024

Issue	Date	By	Chkd	Appd
P03	23/01/2024	AG	AD	ED
P02	07/11/2023	AG	AD	ED
P01	09/10/2023	AG	AD	ED

Drawing Title


Preferred Transport Solution Corridor
Sheet 11 of 20

Suitability

Issue for Information (Status S3)

Job No 276774 Figure ID Sheet 11 Rev. P03

Drawing No 276774-ARUP-02-OS-DR-YE-002087

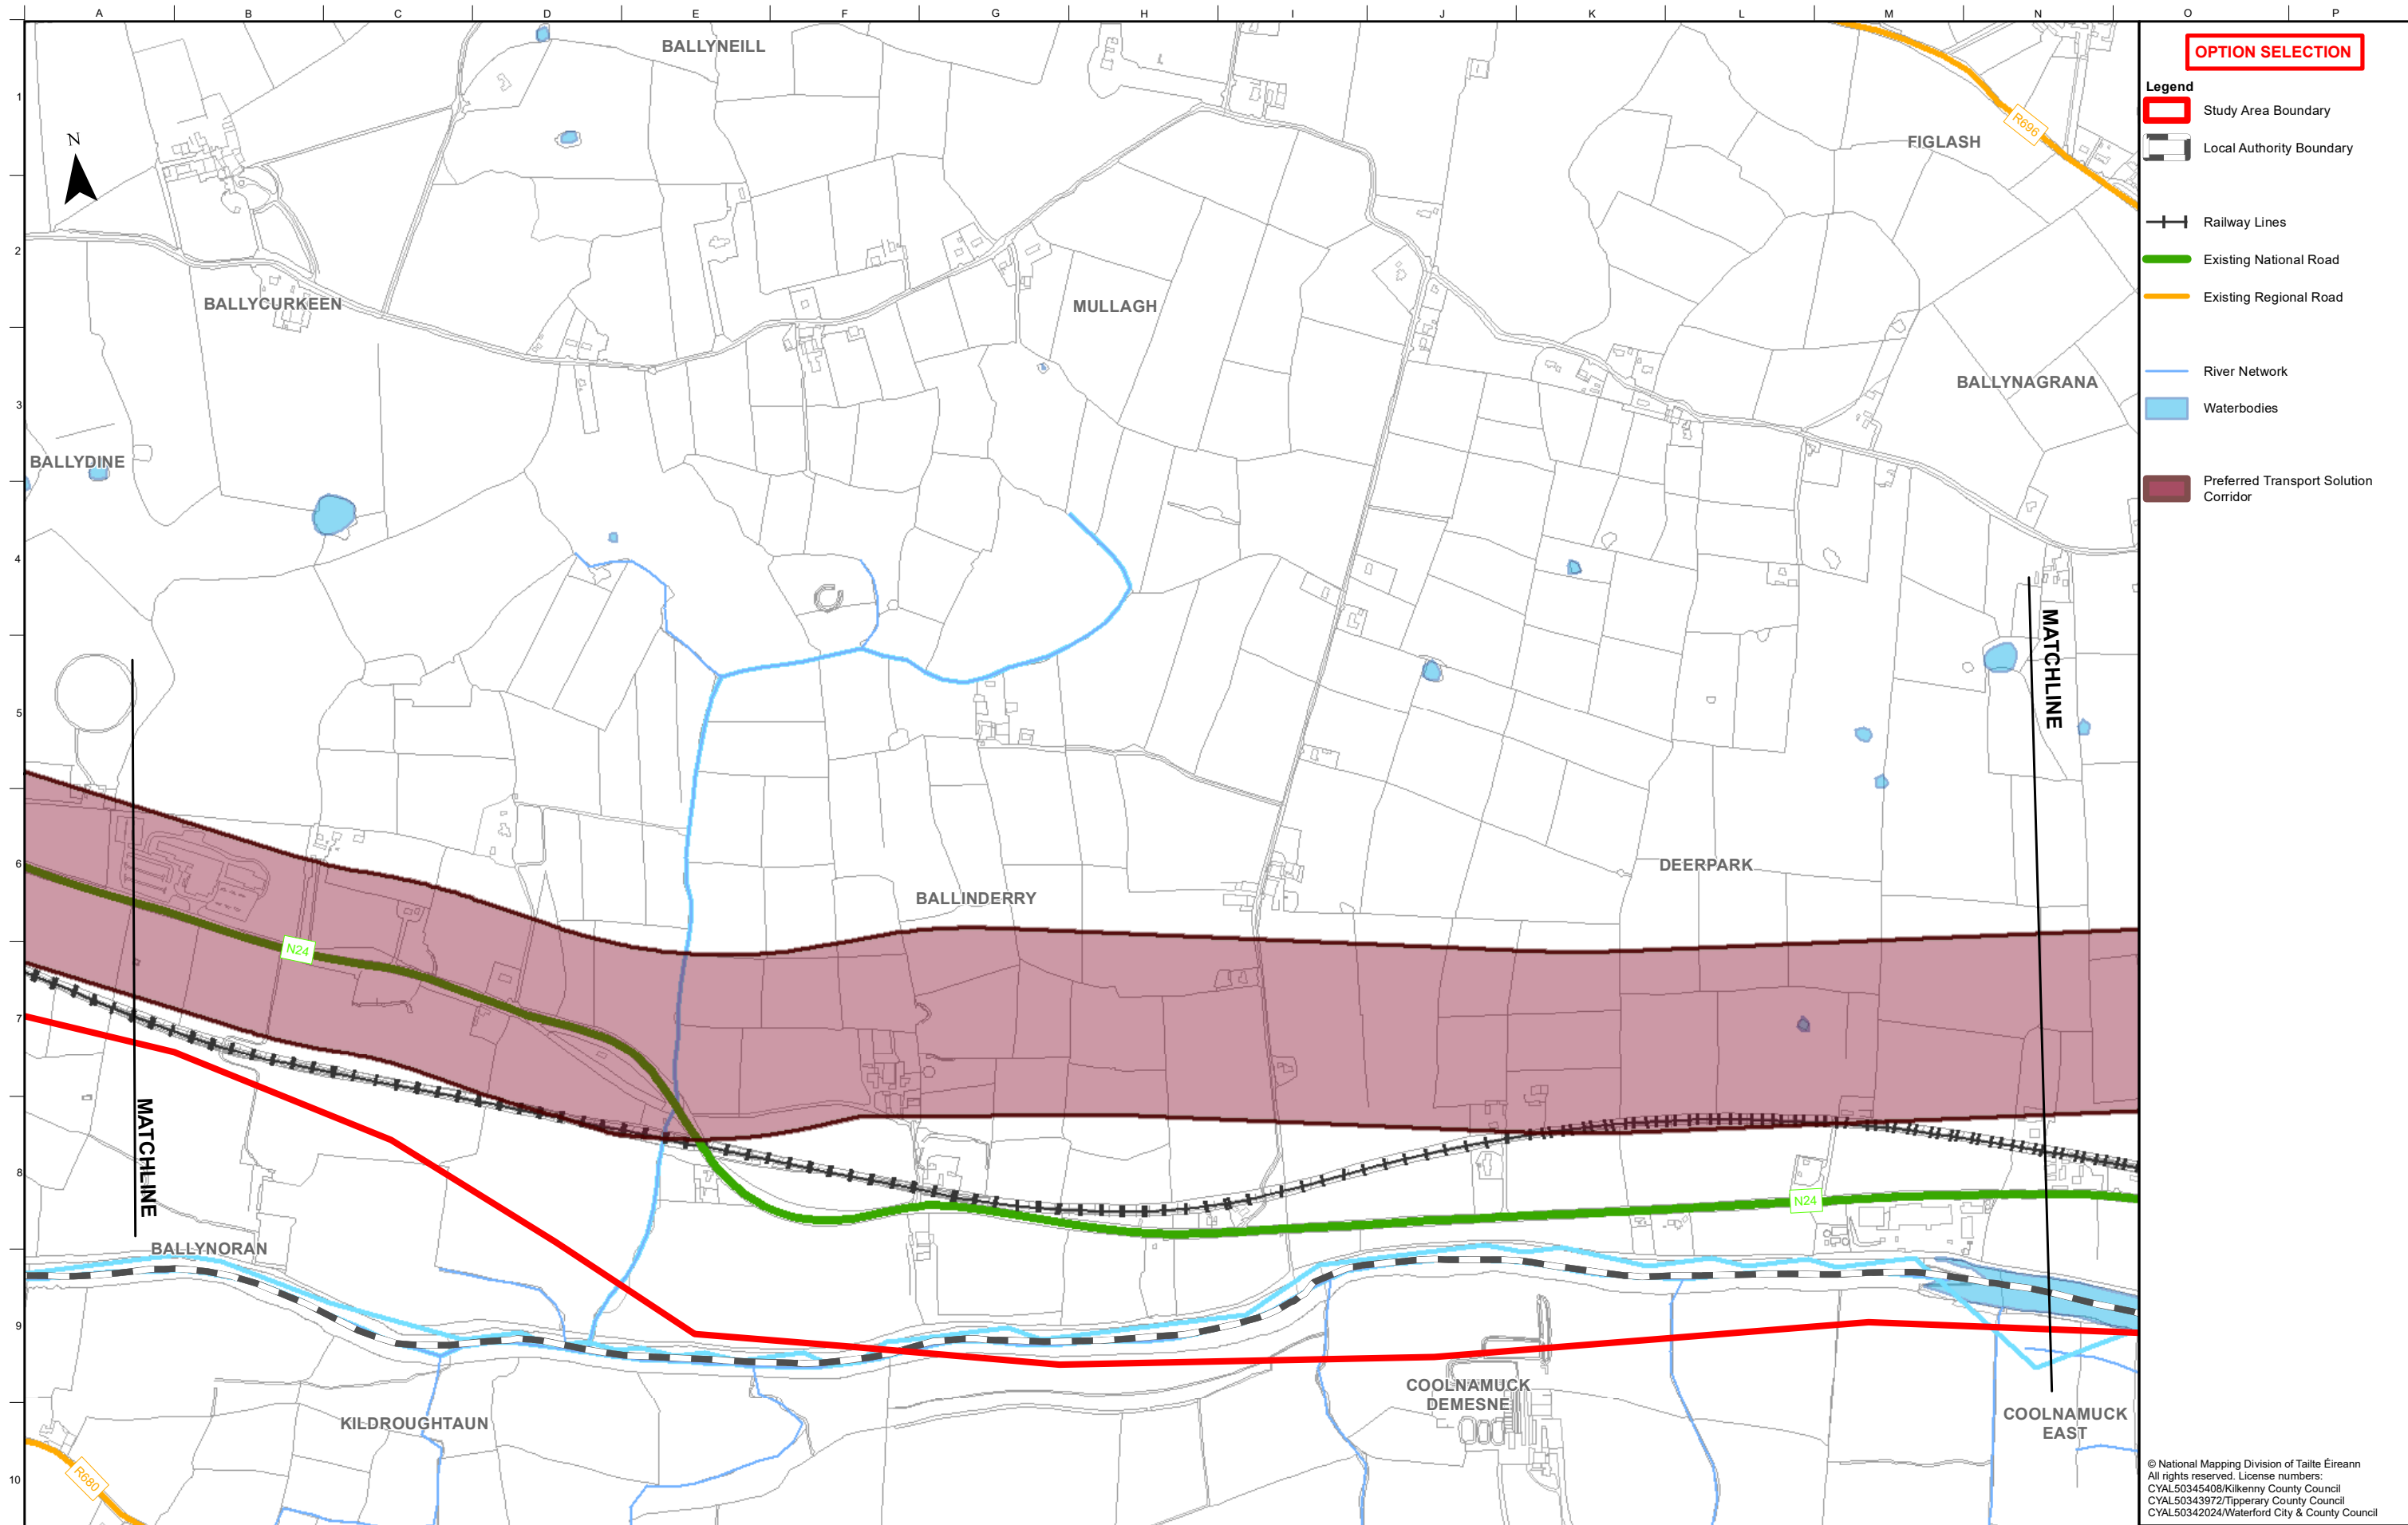

OPTION SELECTION

- Legend**
- Study Area Boundary
 - Local Authority Boundary
 - Railway Lines
 - Existing National Road
 - Existing Regional Road
 - River Network
 - Waterbodies
 - Preferred Transport Solution Corridor

Notes

Disclaimer Note:
The corridor shown is the Preferred Transport Solution Corridor only and is subject to change. More detailed assessments and on-going studies may result in changes to the Preferred Transport Solution Corridor.

Note Séanta:
Is é an chonair a thaispeántar ná an Rogha Conair Réitigh Iompair amháin agus d'fhéadfadh sé athrú. D'fhéadfadh go n-athrófaí an Rogha Conair Réitigh Iompair de bharr measúnuithe níos mionsonraithe agus staidéir leanúnacha.

Clients


An Roinn Iompair
Department of Transport

Tionscadal Éireann
Project Ireland
2040
Bonnasgar Iompair Éireann
Transport Infrastructure Ireland

TIIP
Bonnasgar Iompair Éireann
Transport Infrastructure Ireland

Comhairle Chontae Chill Chainnigh
Kilkenny County Council

Comhairle Contae Thiobraid Árann
Tipperary County Council

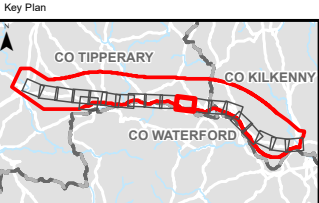

Consultant

ARUP

One Albert Quay
Cork, T12 X8N6
Ireland

Tel +353 (0)21 422 3200
www.N24waterford2Cahir.ie
www.arup.ie

Job Title

N24 Waterford to Cahir Project

Scale: 1:10,000 @A3

Role: Environmental Specialists

Date: January 2024

Issue	Date	By	Chkd	Appd
P03	23/01/2024	AG	AD	ED
P02	07/11/2023	AG	AD	ED
P01	09/10/2023	AG	AD	ED

Drawing Title


Preferred Transport Solution Corridor
Sheet 12 of 20

Suitability

Issue for Information (Status S3)

Job No	Figure ID	Rev.
276774	Sheet 12	P03

Drawing No
276774-ARUP-02-OS-DR-YE-002088

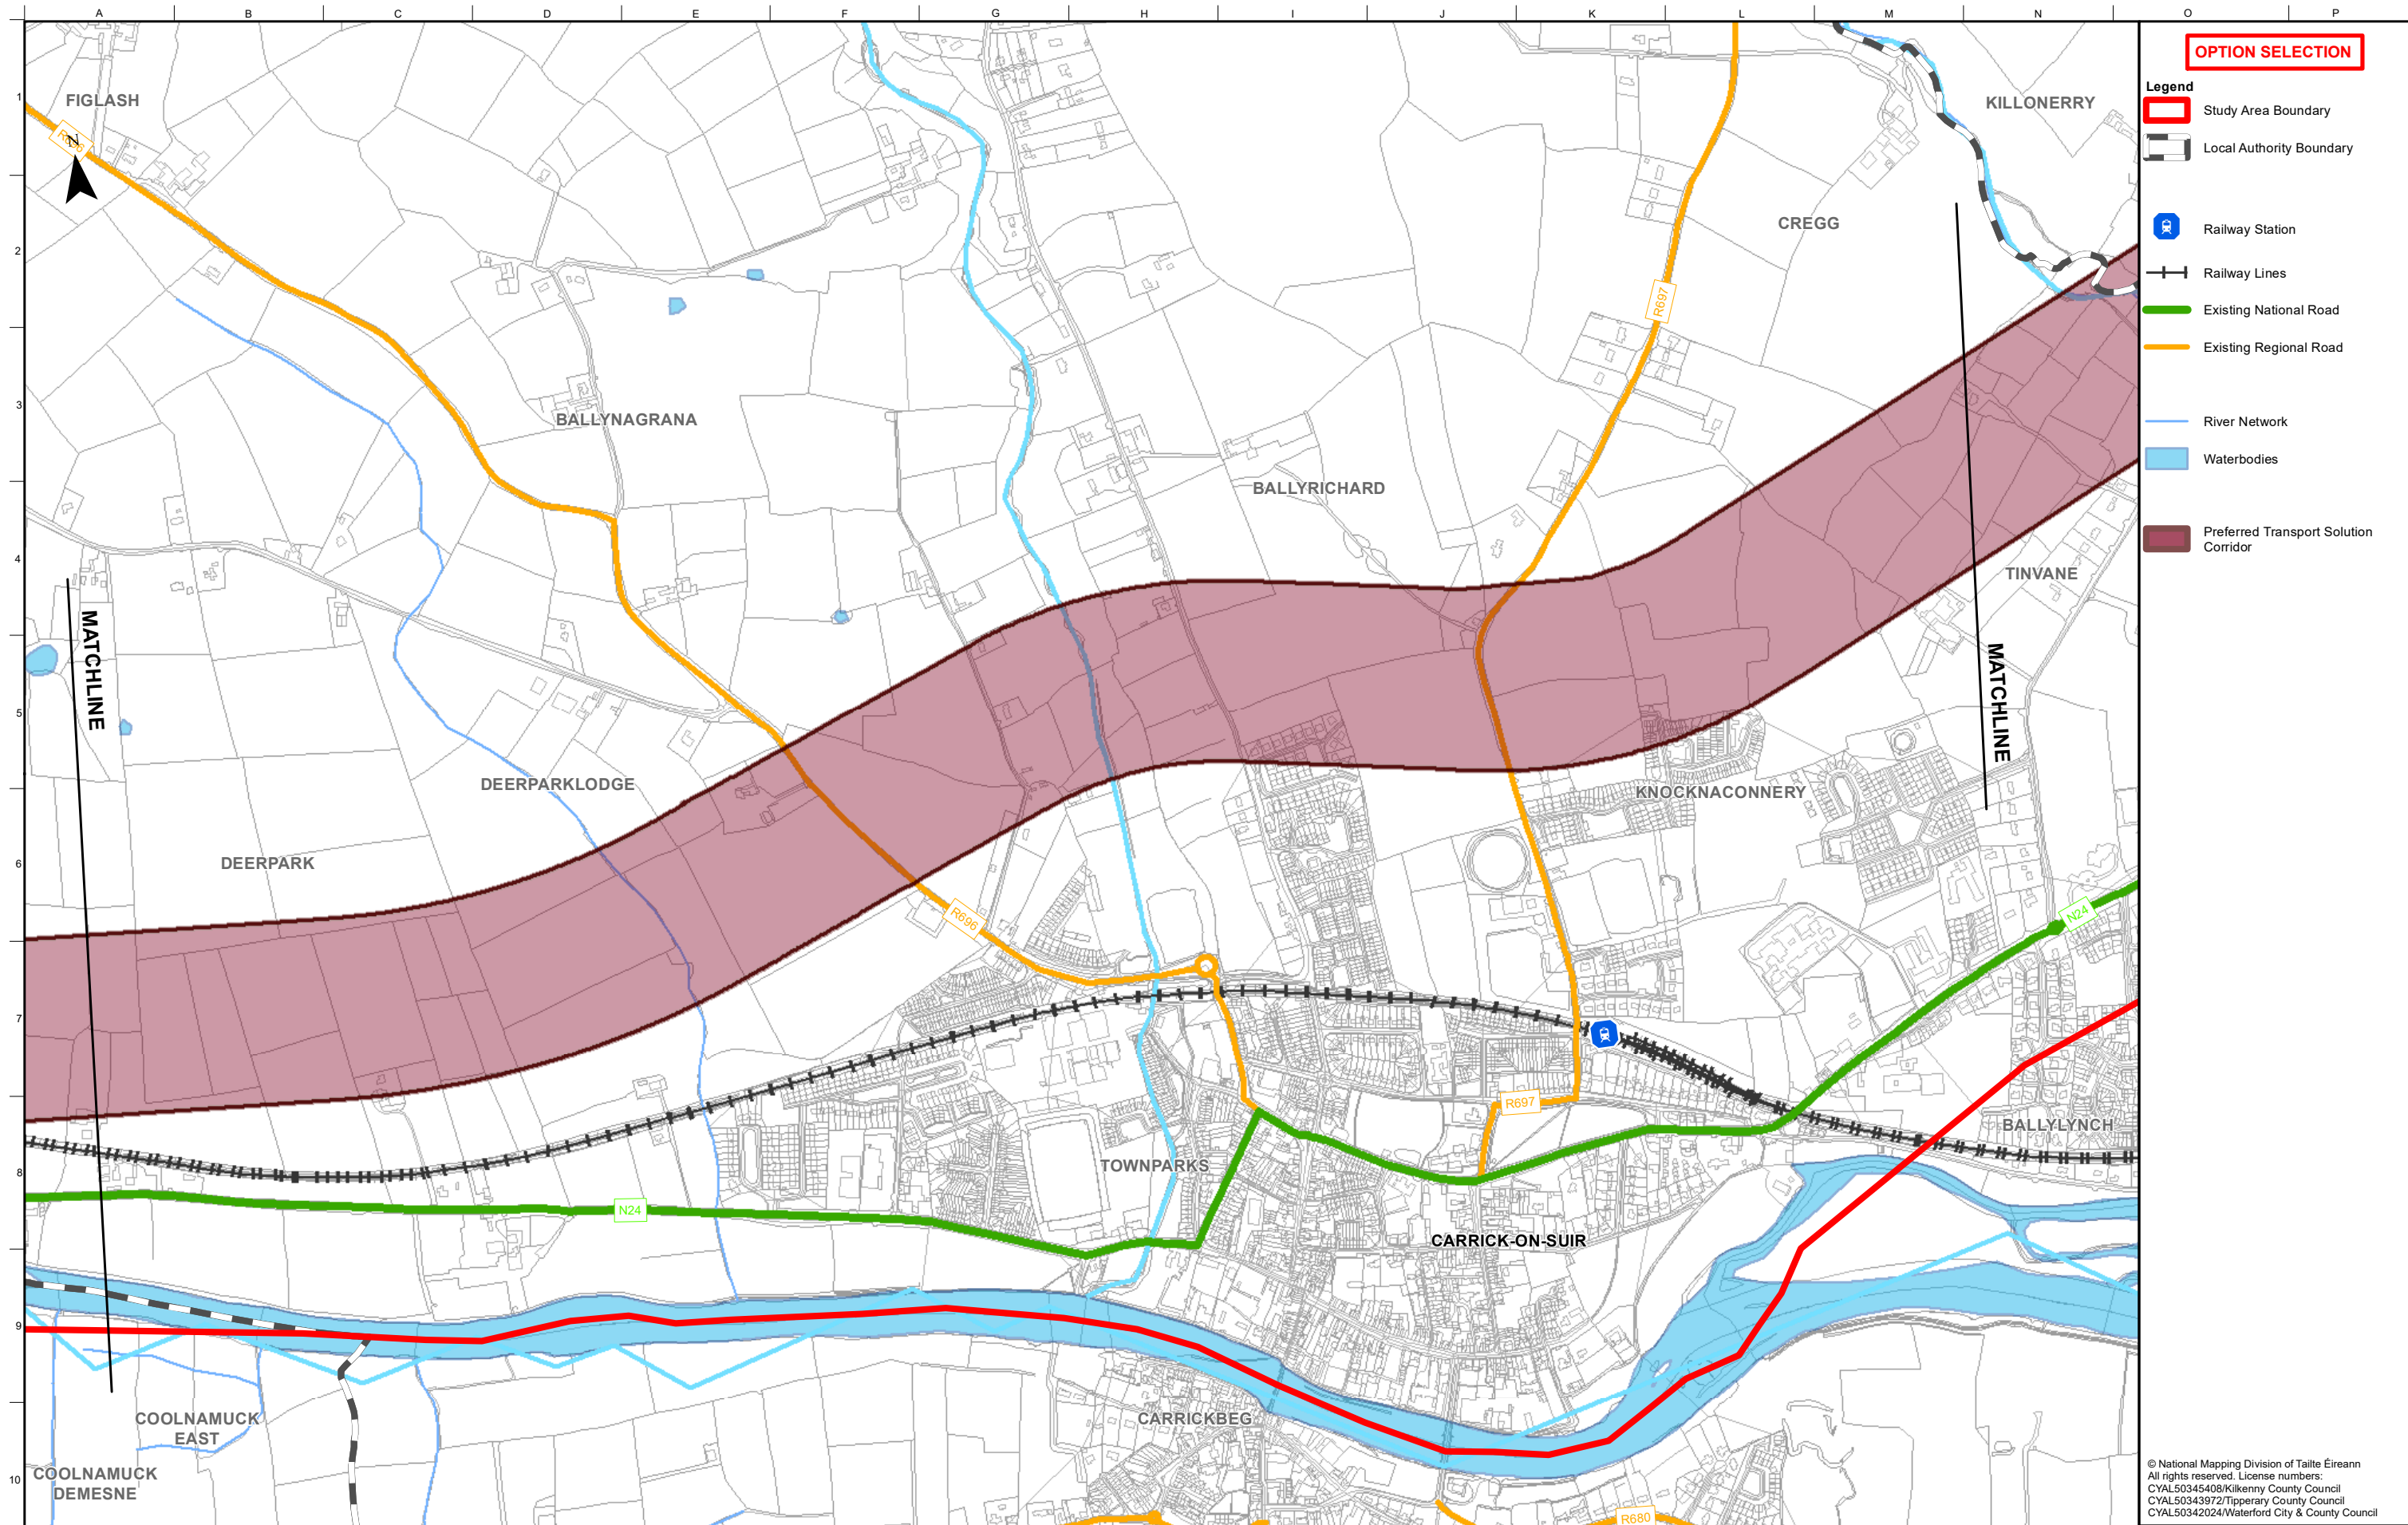

OPTION SELECTION

Legend

Study Area Boundary

Local Authority Boundary

Railway Station

Railway Lines

Existing National Road

Existing Regional Road

River Network

Waterbodies

Preferred Transport Solution Corridor

© National Mapping Division of Tailte Éireann
All rights reserved. License numbers:
CYAL50345408/Kilkenny County Council
CYAL50343972/Tipperary County Council
CYAL50342024/Waterford City & County Council

Notes

Disclaimer Note:
The corridor shown is the Preferred Transport Solution Corridor only and is subject to change. More detailed assessments and on-going studies may result in changes to the Preferred Transport Solution Corridor.

Note Séanta:
Is é an chonair a thaispeántar ná an Rogha Conair Réitigh Iompair amháin agus d'fhéadfadh sé athrú. D'fhéadfadh go n-athrófaí an Rogha Conair Réitigh Iompair de bharr measúnuithe níos mionsonraithe agus staidéir leanúnacha.

Clients



An Roinn Iompair
Department of Transport

Tionscadal Éireann
Project Ireland
2040

Bonnasgar Iompair Éireann
Transport Infrastructure Ireland



Comhairle Chontae Chill Chainnigh
Kilkenny County Council



Comhairle Contae Thiobraid Árann
Tipperary County Council

Key Plan

Consultant

ARUP

One Albert Quay
Cork, T12 XN6
Ireland

Tel +353 (0)21 422 3200
www.N24waterford2Cahir.ie
www.arup.ie

Job Title

N24 Waterford to Cahir Project

Scale

1:10,000 @A3

Role

Environmental Specialists

Date

January 2024

P03	23/01/2024	AG	AD	ED
P02	07/11/2023	AG	AD	ED
P01	09/10/2023	AG	AD	ED
Issue	Date	By	Chkd	Appd

Drawing Title

Preferred Transport Solution Corridor
Sheet 13 of 20

Suitability

Issue for Information (Status S3)

Job No

276774

Figure ID

Sheet 13

Rev.


P03

Drawing No

276774-ARUP-02-OS-DR-YE-002089

Do not scale

© Arup

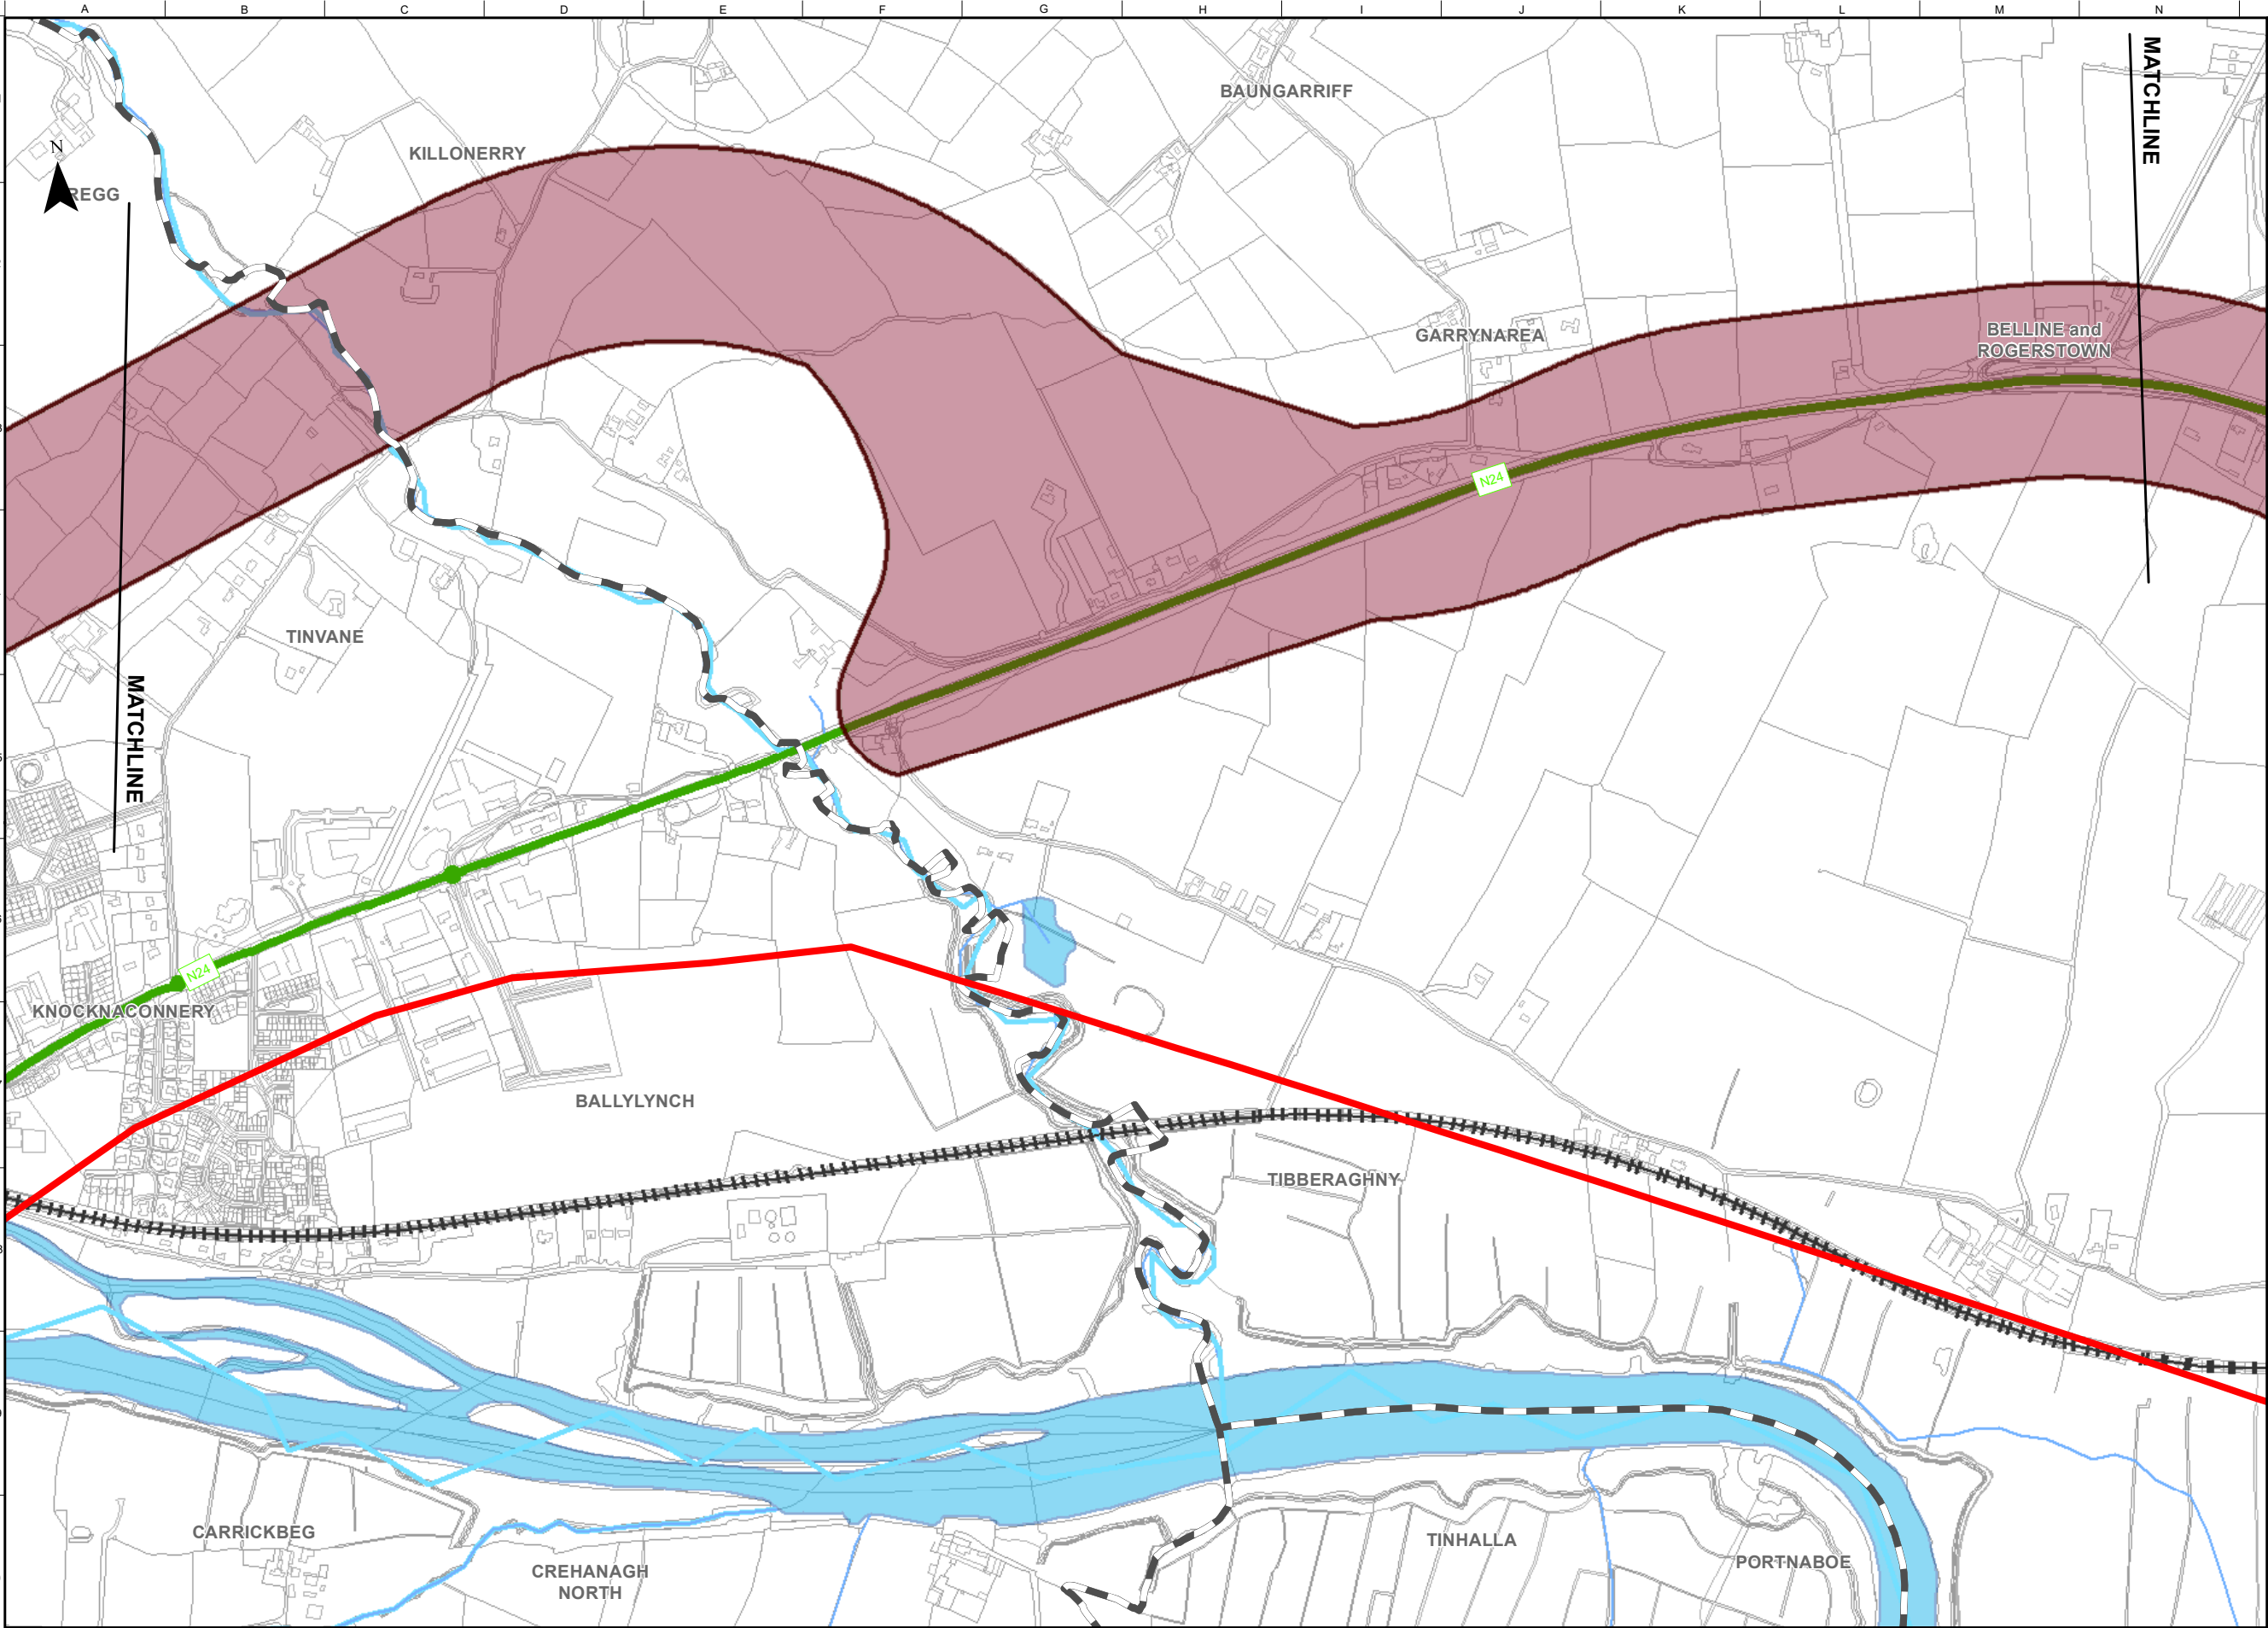

OPTION SELECTION

Legend

Study Area Boundary

Local Authority Boundary

Railway Lines

Existing National Road

River Network

Waterbodies

Preferred Transport Solution Corridor

© National Mapping Division of Tailte Éireann
All rights reserved. License numbers:
CYAL50345408/Kilkenny County Council
CYAL50343972/Tipperary County Council
CYAL50342024/Waterford City & County Council

Notes

Disclaimer Note:

The corridor shown is the Preferred Transport Solution Corridor only and is subject to change. More detailed assessments and on-going studies may result in changes to the Preferred Transport Solution Corridor.

Note Séanta:

Is é an chonair a thaispeántar ná an Rogha Conair Réitigh Iompair amháin agus d'fhéadfadh sé athrú. D'fhéadfadh go n-athrófaí an Rogha Conair Réitigh Iompair de bharr measúnuithe níos mionsonraithe agus staidéir leanúnacha.

Clients



An Roinn Iompair

Department of Transport

Tionscadal Éireann

Project Ireland

2040



Bonnasgar Iompair Éireann

Transport Infrastructure Ireland



Comhairle Chontae Chill Chainnigh

Kilkenny County Council



Comhairle Contae Thiobraid Árann

Tipperary County Council

Key Plan

Consultant



One Albert Quay

Cork, T12 X8N6

Ireland

Tel +353 (0)21 422 3200

www.N24waterford2Cahir.ie

www.arup.ie

Job Title

N24 Waterford to Cahir Project



Scale

1:10,000 @A3

Role

Environmental Specialists

Date

January 2024

P03	23/01/2024	AG	AD	ED
P02	07/11/2023	AG	AD	ED
P01	09/10/2023	AG	AD	ED
Issue	Date	By	Chkd	Appd

Drawing Title

Preferred Transport Solution Corridor

Sheet 14 of 20

Suitability

Issue for Information (Status S3)

Job No

Figure ID

Rev.

276774

Sheet 14


P03

Drawing No

276774-ARUP-02-OS-DR-YE-002090

Do not scale

© Arup

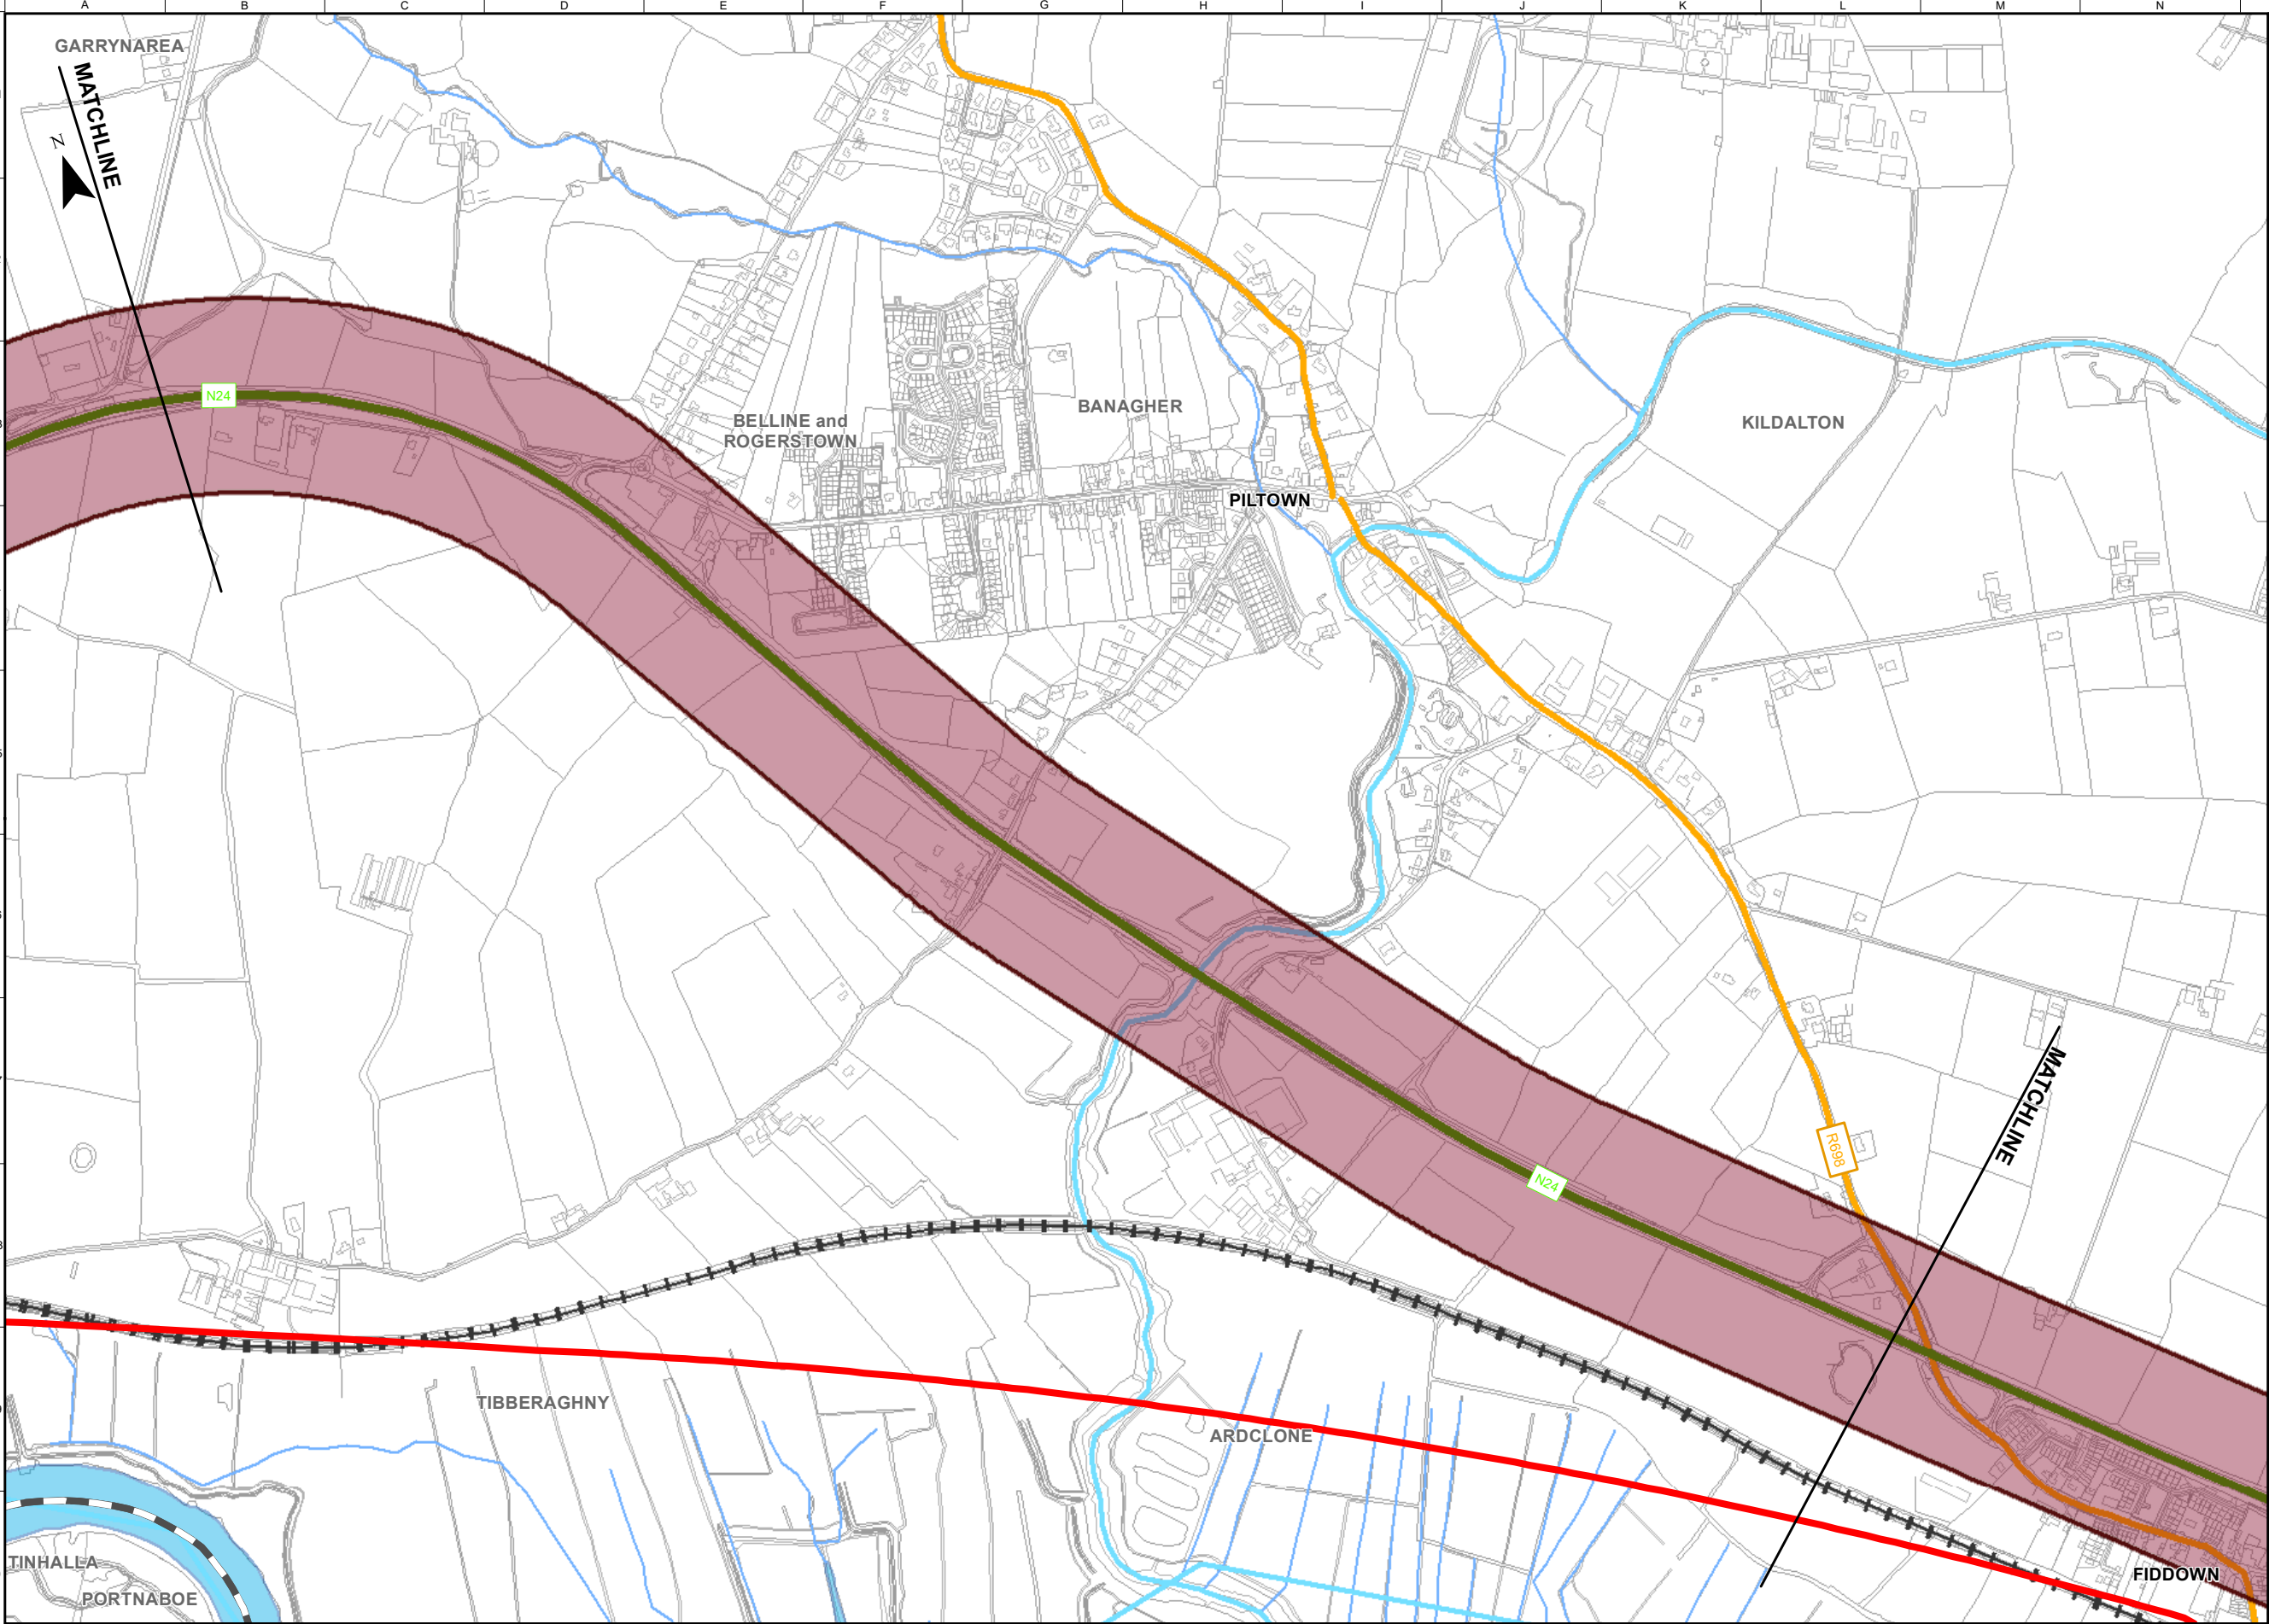

OPTION SELECTION

Legend

Study Area Boundary

Local Authority Boundary

Railway Lines

Existing National Road

Existing Regional Road

River Network

Waterbodies

Preferred Transport Solution Corridor

© National Mapping Division of Tailte Éireann
All rights reserved. License numbers:
CYAL50345408/Kilkenny County Council
CYAL50343972/Tipperary County Council
CYAL50342024/Waterford City & County Council

Notes

Disclaimer Note:
The corridor shown is the Preferred Transport Solution Corridor only and is subject to change. More detailed assessments and on-going studies may result in changes to the Preferred Transport Solution Corridor.

Note Séanta:
Is é an chonair a thaispeántar ná an Rogha Conair Réitigh Iompair amháin agus d'fhéadfadh sé athrú. D'fhéadfadh go n-athrófaí an Rogha Conair Réitigh Iompair de bharr measúnuithe níos mionsonraithe agus staidéir leanúnacha.



An Roinn Iompair
Department of Transport



Tionscadal Éireann
Project Ireland
2040



Bonnasgar Iompair Éireann
Transport Infrastructure Ireland



Comhairle Chontae Chill Chainnigh
Kilkenny County Council



Comhairle Contae Thiobraid Árann
Tipperary County Council

Key Plan

ARUP

One Albert Quay
Cork, T12 X8N6
Ireland

Tel +353 (0)21 422 3200
www.N24waterford2Cahir.ie
www.arup.ie

N24 Waterford to Cahir Project



Scale: 1:10,000 @A3

Role: Environmental Specialists

Date: January 2024

Issue	Date	By	Chkd	Appd
P03	23/01/2024	AG	AD	ED
P02	07/11/2023	AG	AD	ED
P01	09/10/2023	AG	AD	ED

Drawing Title
Preferred Transport Solution Corridor
Sheet 15 of 20

Suitability
Issue for Information (Status S3)

Job No: 276774


Figure ID: Sheet 15

Rev: P03

Drawing No: 276774-ARUP-02-OS-DR-YE-002091

Do not scale

© Arup

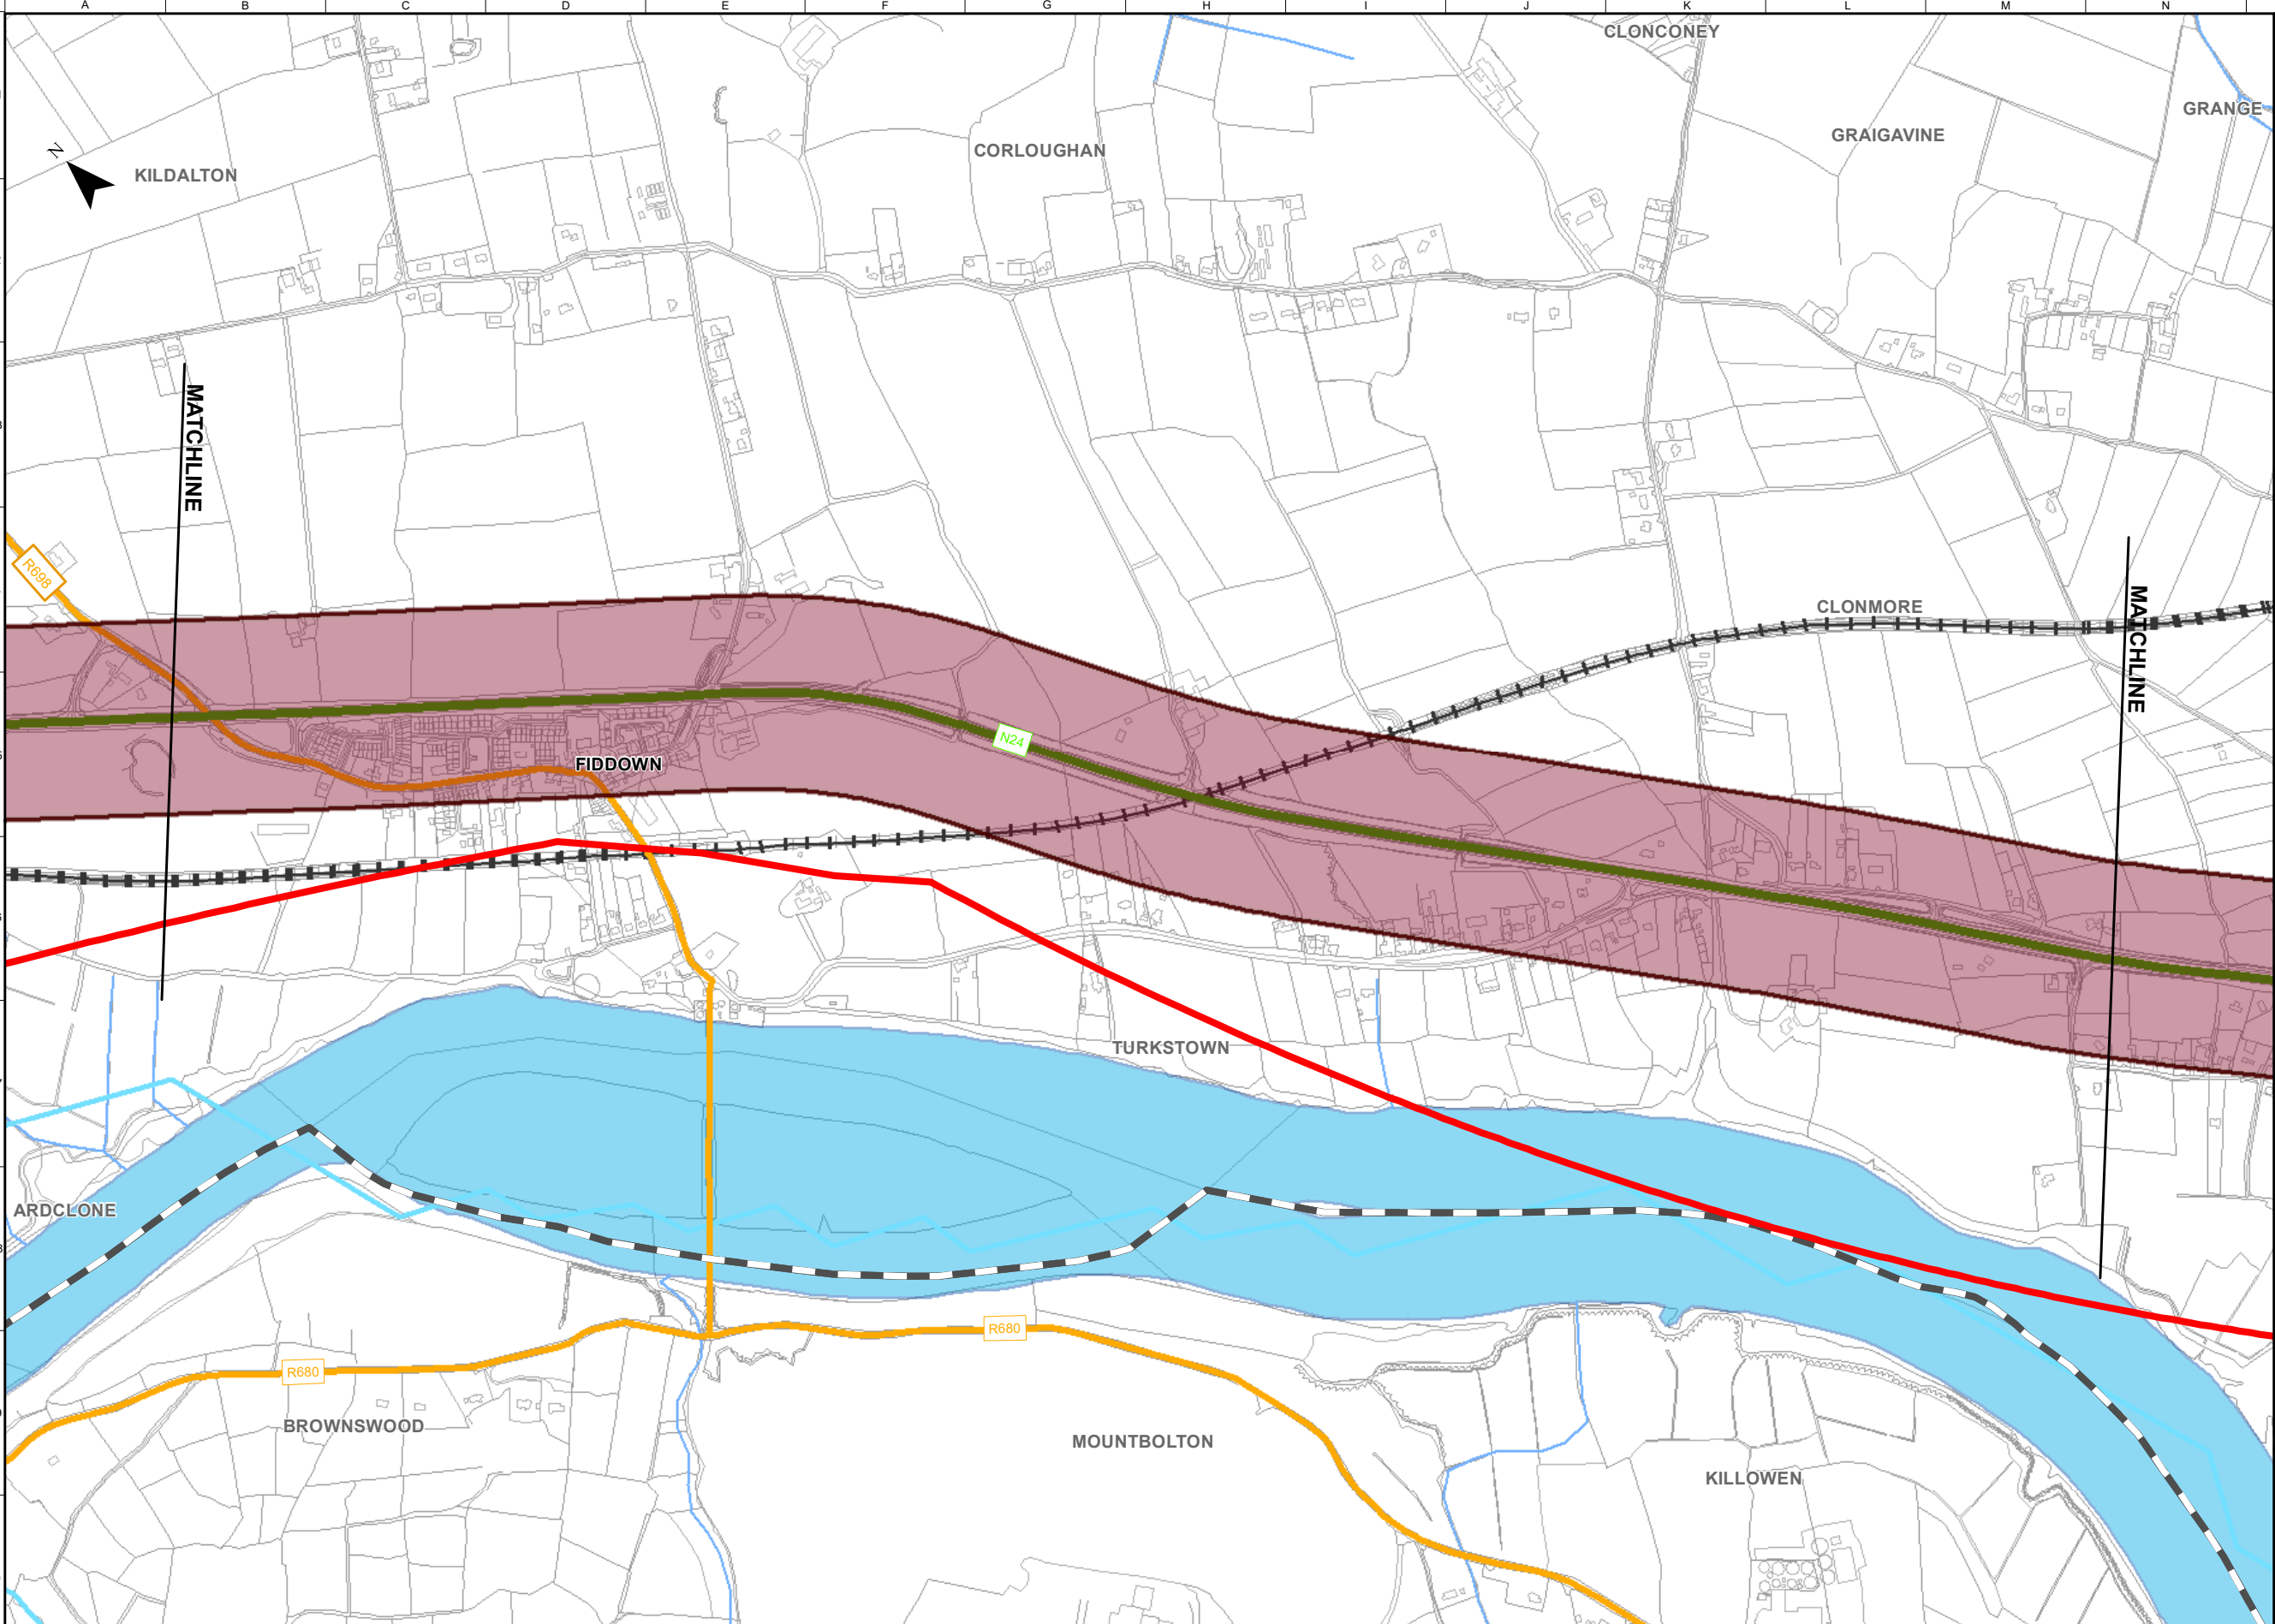

OPTION SELECTION

Legend

Study Area Boundary

Local Authority Boundary

Railway Lines

Existing National Road

Existing Regional Road

River Network

Waterbodies

Preferred Transport Solution Corridor

© National Mapping Division of Tailte Éireann
All rights reserved. License numbers:
CYAL50345408/Kilkenny County Council
CYAL50343972/Tipperary County Council
CYAL50342024/Waterford City & County Council

Notes

Disclaimer Note:
The corridor shown is the Preferred Transport Solution Corridor only and is subject to change. More detailed assessments and on-going studies may result in changes to the Preferred Transport Solution Corridor.

Note Séanta:
Is é an chonair a thaispeántar ná an Rogha Conair Réitigh Iompair amháin agus d'fhéadfadh sé athrú. D'fhéadfadh go n-athrófaí an Rogha Conair Réitigh Iompair de bharr measúnuithe níos mionsonraithe agus staidéir leanúnacha.

An Roinn Iompair

Department of Transport

Tionscadal Éireann

Project Ireland

2040

Bonnasgar Iompair Éireann

Transport Infrastructure Ireland

Comhairle Chontae Chill Chainnigh

Kilkenny County Council

Comhairle Contae Thiobraid Árann

Tipperary County Council

Key Plan

Consultant

ARUP

One Albert Quay
Cork, T12 XN6
Ireland

Tel +353 (0)21 422 3200
www.N24waterford2Cahir.ie
www.arup.ie

Job Title

N24 Waterford to Cahir Project

Scale

1:10,000

@A3

Role

Environmental Specialists

Date

January 2024

P03	23/01/2024	AG	AD	ED	
P02	07/11/2023	AG	AD	ED	
P01	09/10/2023	AG	AD	ED	
Issue	Date	By	Chkd	Appd	

Drawing Title

Preferred Transport Solution Corridor

Sheet 16 of 20

Suitability

Issue for Information (Status S3)

Job No

276774

Figure ID

Sheet 16

Rev.


P03

Drawing No

276774-ARUP-02-OS-DR-YE-002092

Do not scale

© Arup

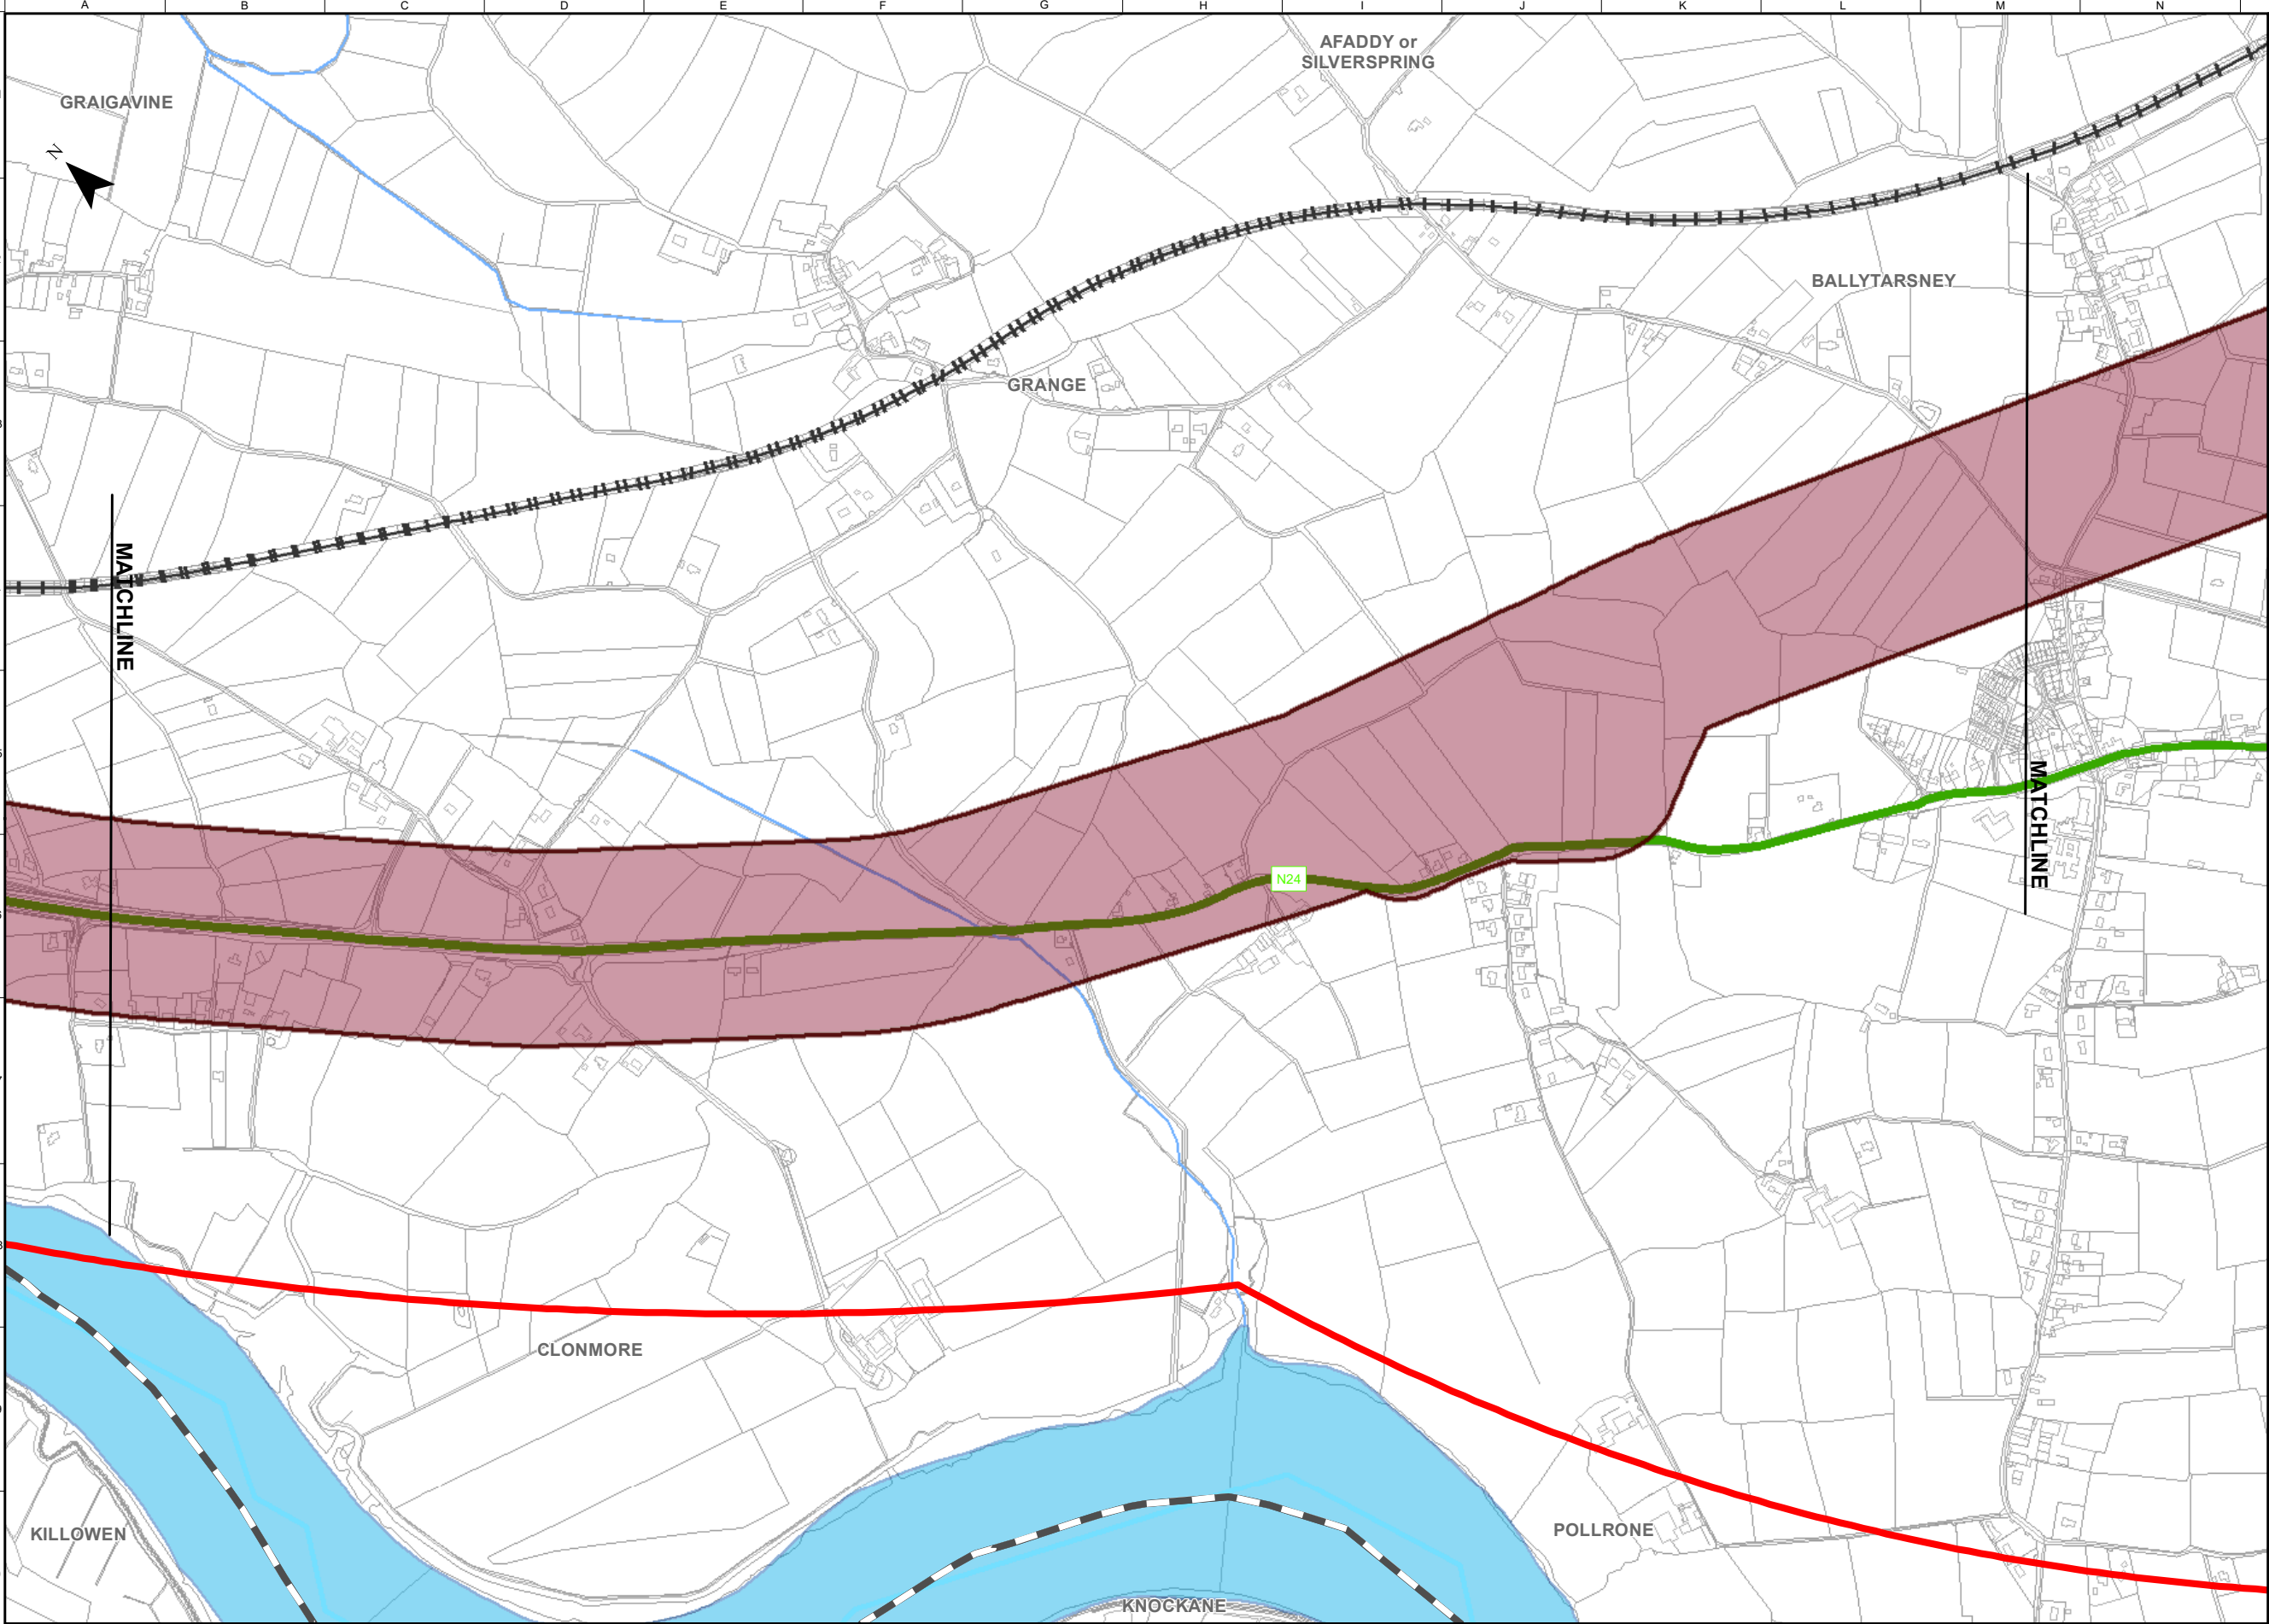

OPTION SELECTION

Legend

Study Area Boundary

Local Authority Boundary

Railway Lines

Existing National Road

River Network

Waterbodies

Preferred Transport Solution Corridor

© National Mapping Division of Tailte Éireann
All rights reserved. License numbers:
CYAL50345408/Kilkenny County Council
CYAL50343972/Tipperary County Council
CYAL50342024/Waterford City & County Council

Notes

Disclaimer Note:
The corridor shown is the Preferred Transport Solution Corridor only and is subject to change. More detailed assessments and on-going studies may result in changes to the Preferred Transport Solution Corridor.

Note Séanta:
Is é an chonair a thaispeántar ná an Rogha Conair Réitigh Iompair amháin agus d'fhéadfadh sé athrú. D'fhéadfadh go n-athrófaí an Rogha Conair Réitigh Iompair de bharr measúnuithe níos mionsonraithe agus staidéir leanúnacha.

Clients



An Roinn Iompair
Department of Transport



Tionscadal Éireann
Project Ireland
2040



Bonnasgar Iompair Éireann
Transport Infrastructure Ireland



Comhairle Chontae Chill Chainnigh
Kilkenny County Council



Comhairle Contae Thiobraid Árann
Tipperary County Council

Key Plan

Consultant



One Albert Quay
Cork, T12 X8N6
Ireland

Tel +353 (0)21 422 3200
www.N24waterford2Cahir.ie
www.arup.ie

Job Title

N24 Waterford to Cahir Project



Scale

1:10,000 @A3

Role

Environmental Specialists

Date

January 2024

Issue	Date	By	Chkd	Appd
P03	23/01/2024	AG	AD	ED
P02	07/11/2023	AG	AD	ED
P01	09/10/2023	AG	AD	ED

Drawing Title

Preferred Transport Solution Corridor
Sheet 17 of 20

Suitability

Issue for Information (Status S3)

Job No

276774

Figure ID

Sheet 17

Rev.


P03

Drawing No

276774-ARUP-02-OS-DR-YE-002093

Do not scale

© Arup

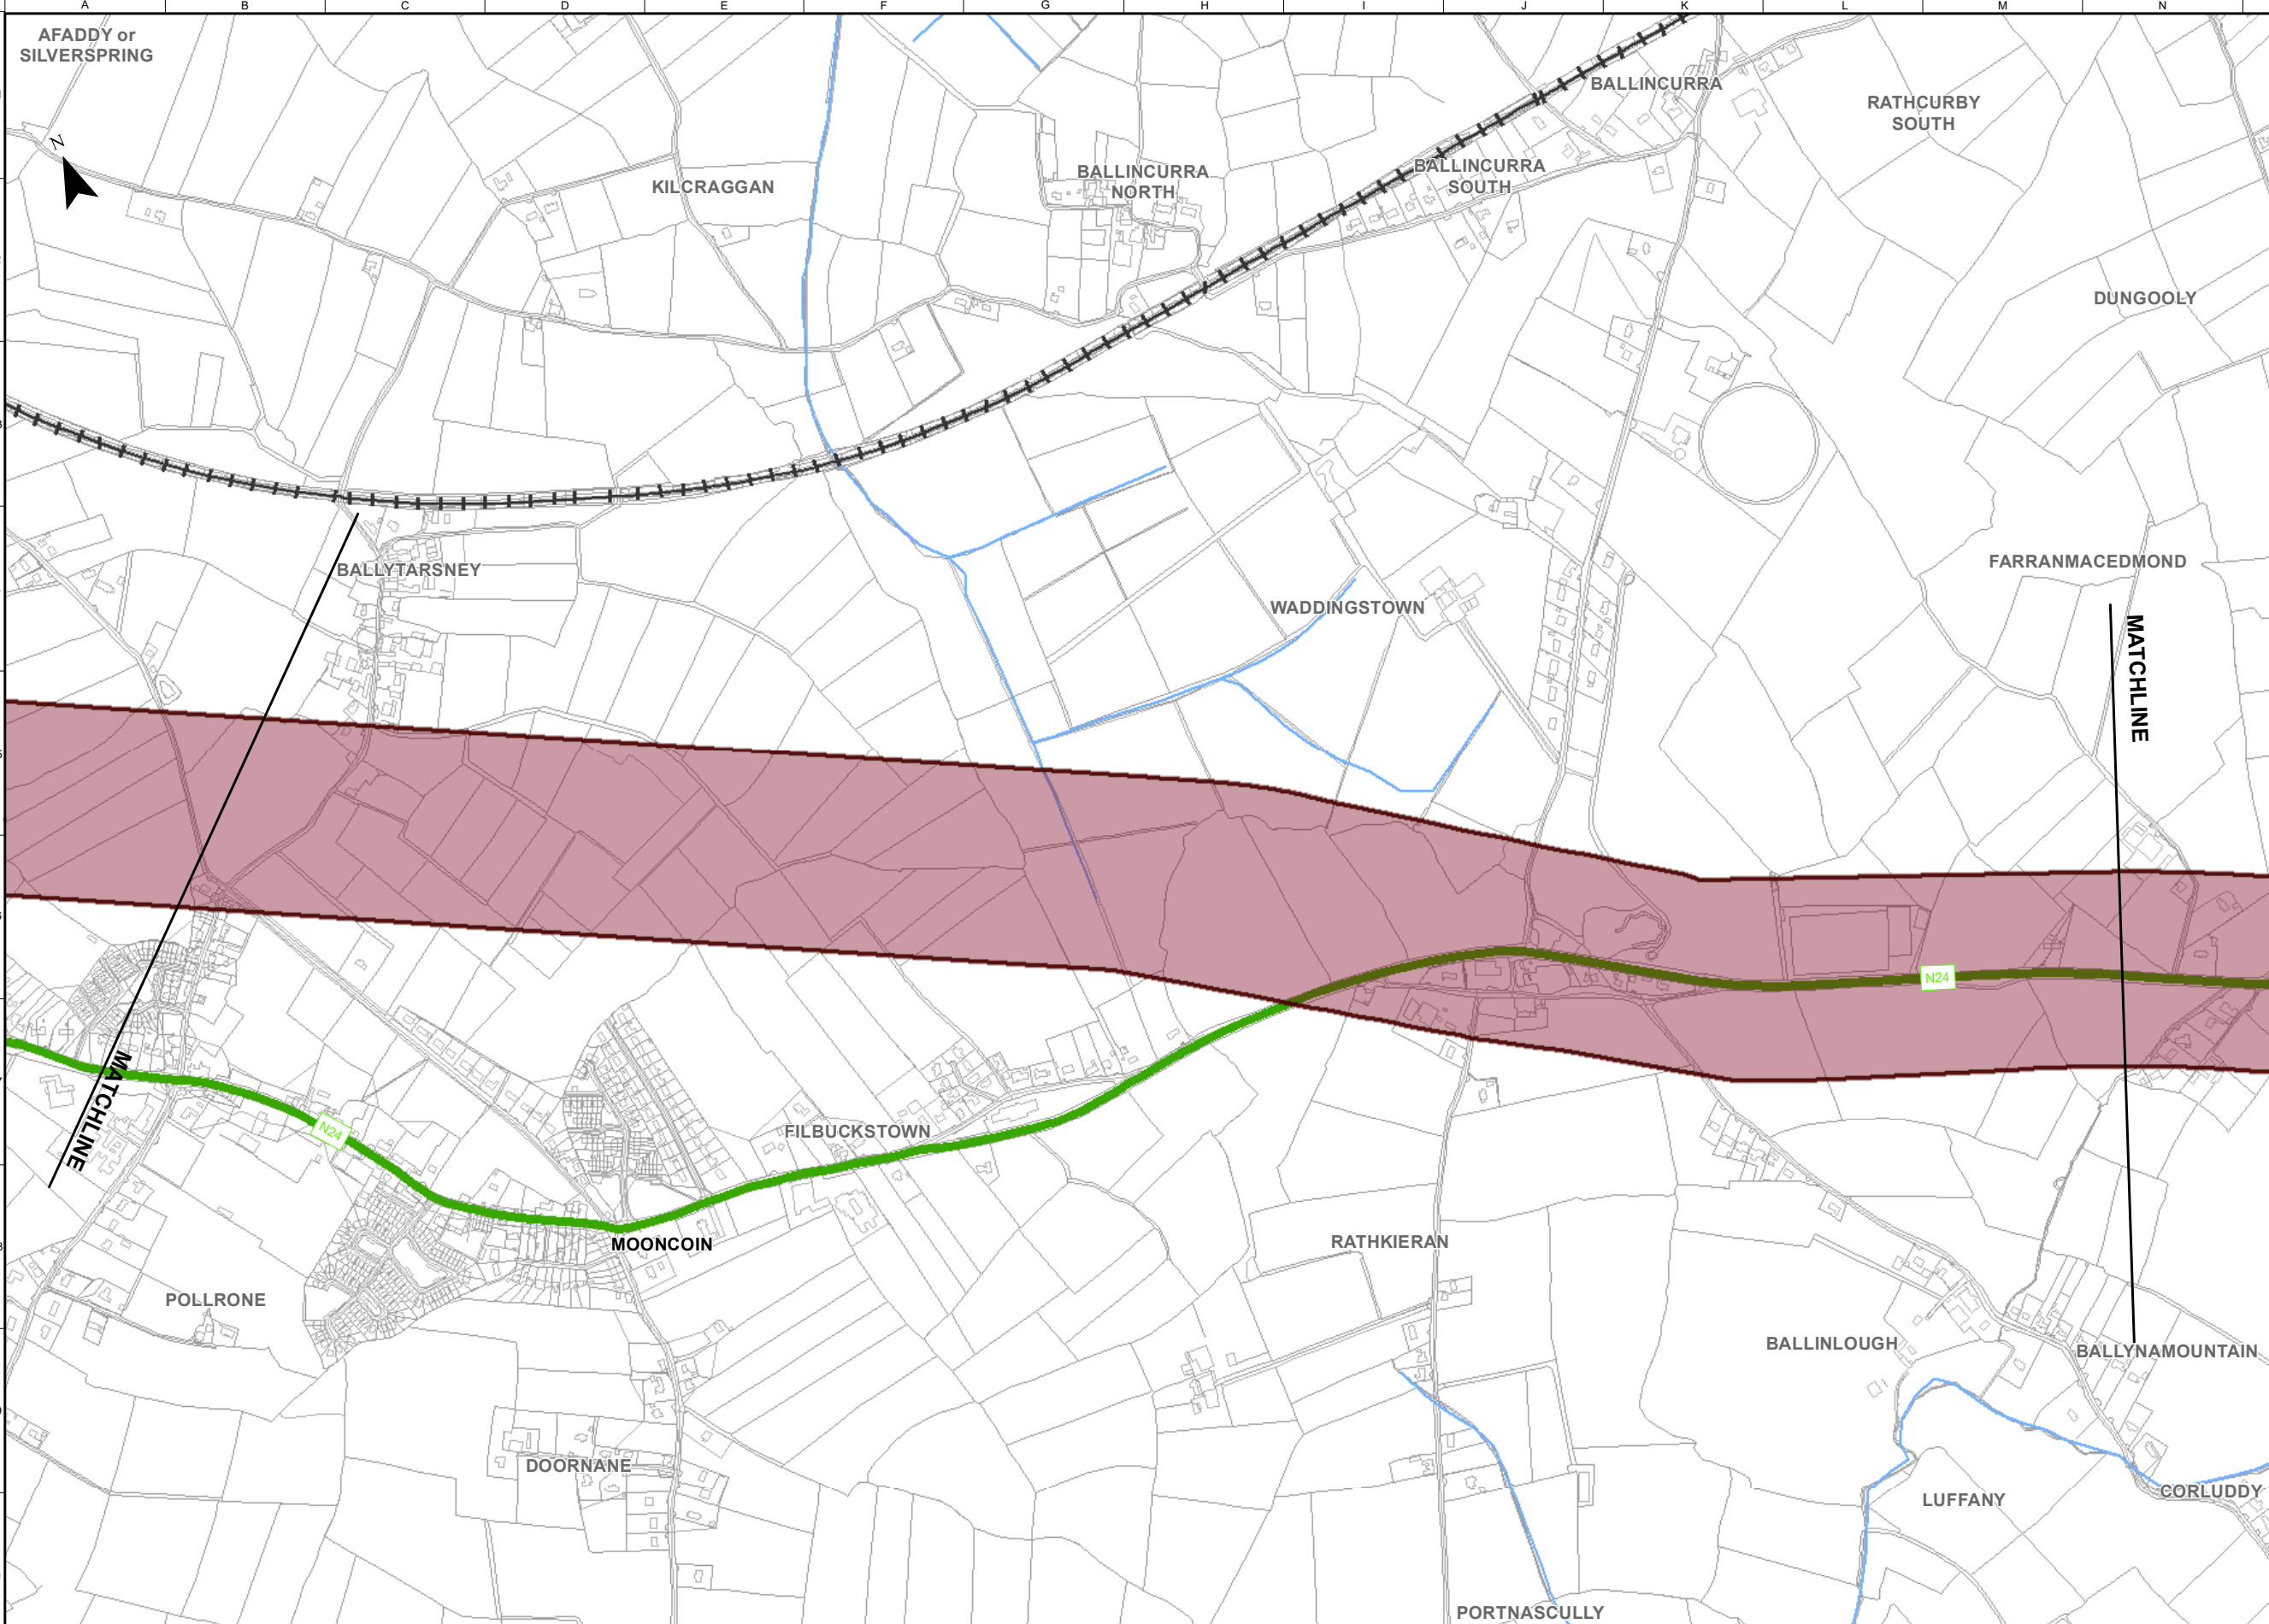

OPTION SELECTION

Legend

Study Area Boundary

Local Authority Boundary

Railway Lines

Existing National Road

River Network

Waterbodies

Preferred Transport Solution Corridor

© National Mapping Division of Tailte Éireann
All rights reserved. License numbers:
CYAL50345408/Kilkenny County Council
CYAL50343972/Tipperary County Council
CYAL50342024/Waterford City & County Council

Notes

Disclaimer Note:
The corridor shown is the Preferred Transport Solution Corridor only and is subject to change. More detailed assessments and on-going studies may result in changes to the Preferred Transport Solution Corridor.

Note Séanta:
Is é an chonair a thaispeántar ná an Rogha Conair Réitigh Iompair amháin agus d'fhéadfadh sé athrú. D'fhéadfadh go n-athrófaí an Rogha Conair Réitigh Iompair de bharr measúnuithe níos mionsonraithe agus staidéir leanúnacha.



An Roinn Iompair
Department of Transport

Tionscadal Éireann
Project Ireland
2040

TII
Bonnasgar Iompair Éireann
Transport Infrastructure Ireland



Comhairle Chontae Chill Chainnigh
Kilkenny County Council



Comhairle Contae Thiobraid Árann
Tipperary County Council



Comhairle Contae Waterford
Waterford City & County Council

Key Plan

Consultant

ARUP

One Albert Quay
Cork, T12 X8N6
Ireland

Tel +353 (0)21 422 3200
www.n24waterford2cahir.ie
www.arup.ie

Job Title

N24 Waterford to Cahir Project



Scale 1:10,000 @A3

Role Environmental Specialists

Date January 2024

Issue	Date	By	Chkd	Appd
P03	23/01/2024	AG	AD	ED
P02	07/11/2023	AG	AD	ED
P01	09/10/2023	AG	AD	ED

Drawing Title

Preferred Transport Solution Corridor
Sheet 18 of 20

Suitability


Issue for Information (Status S3)

Job No 276774	Figure ID Sheet 18	Rev. P03
------------------	-----------------------	-------------

Drawing No
276774-ARUP-02-OS-DR-YE-002094

Do not scale

© Arup

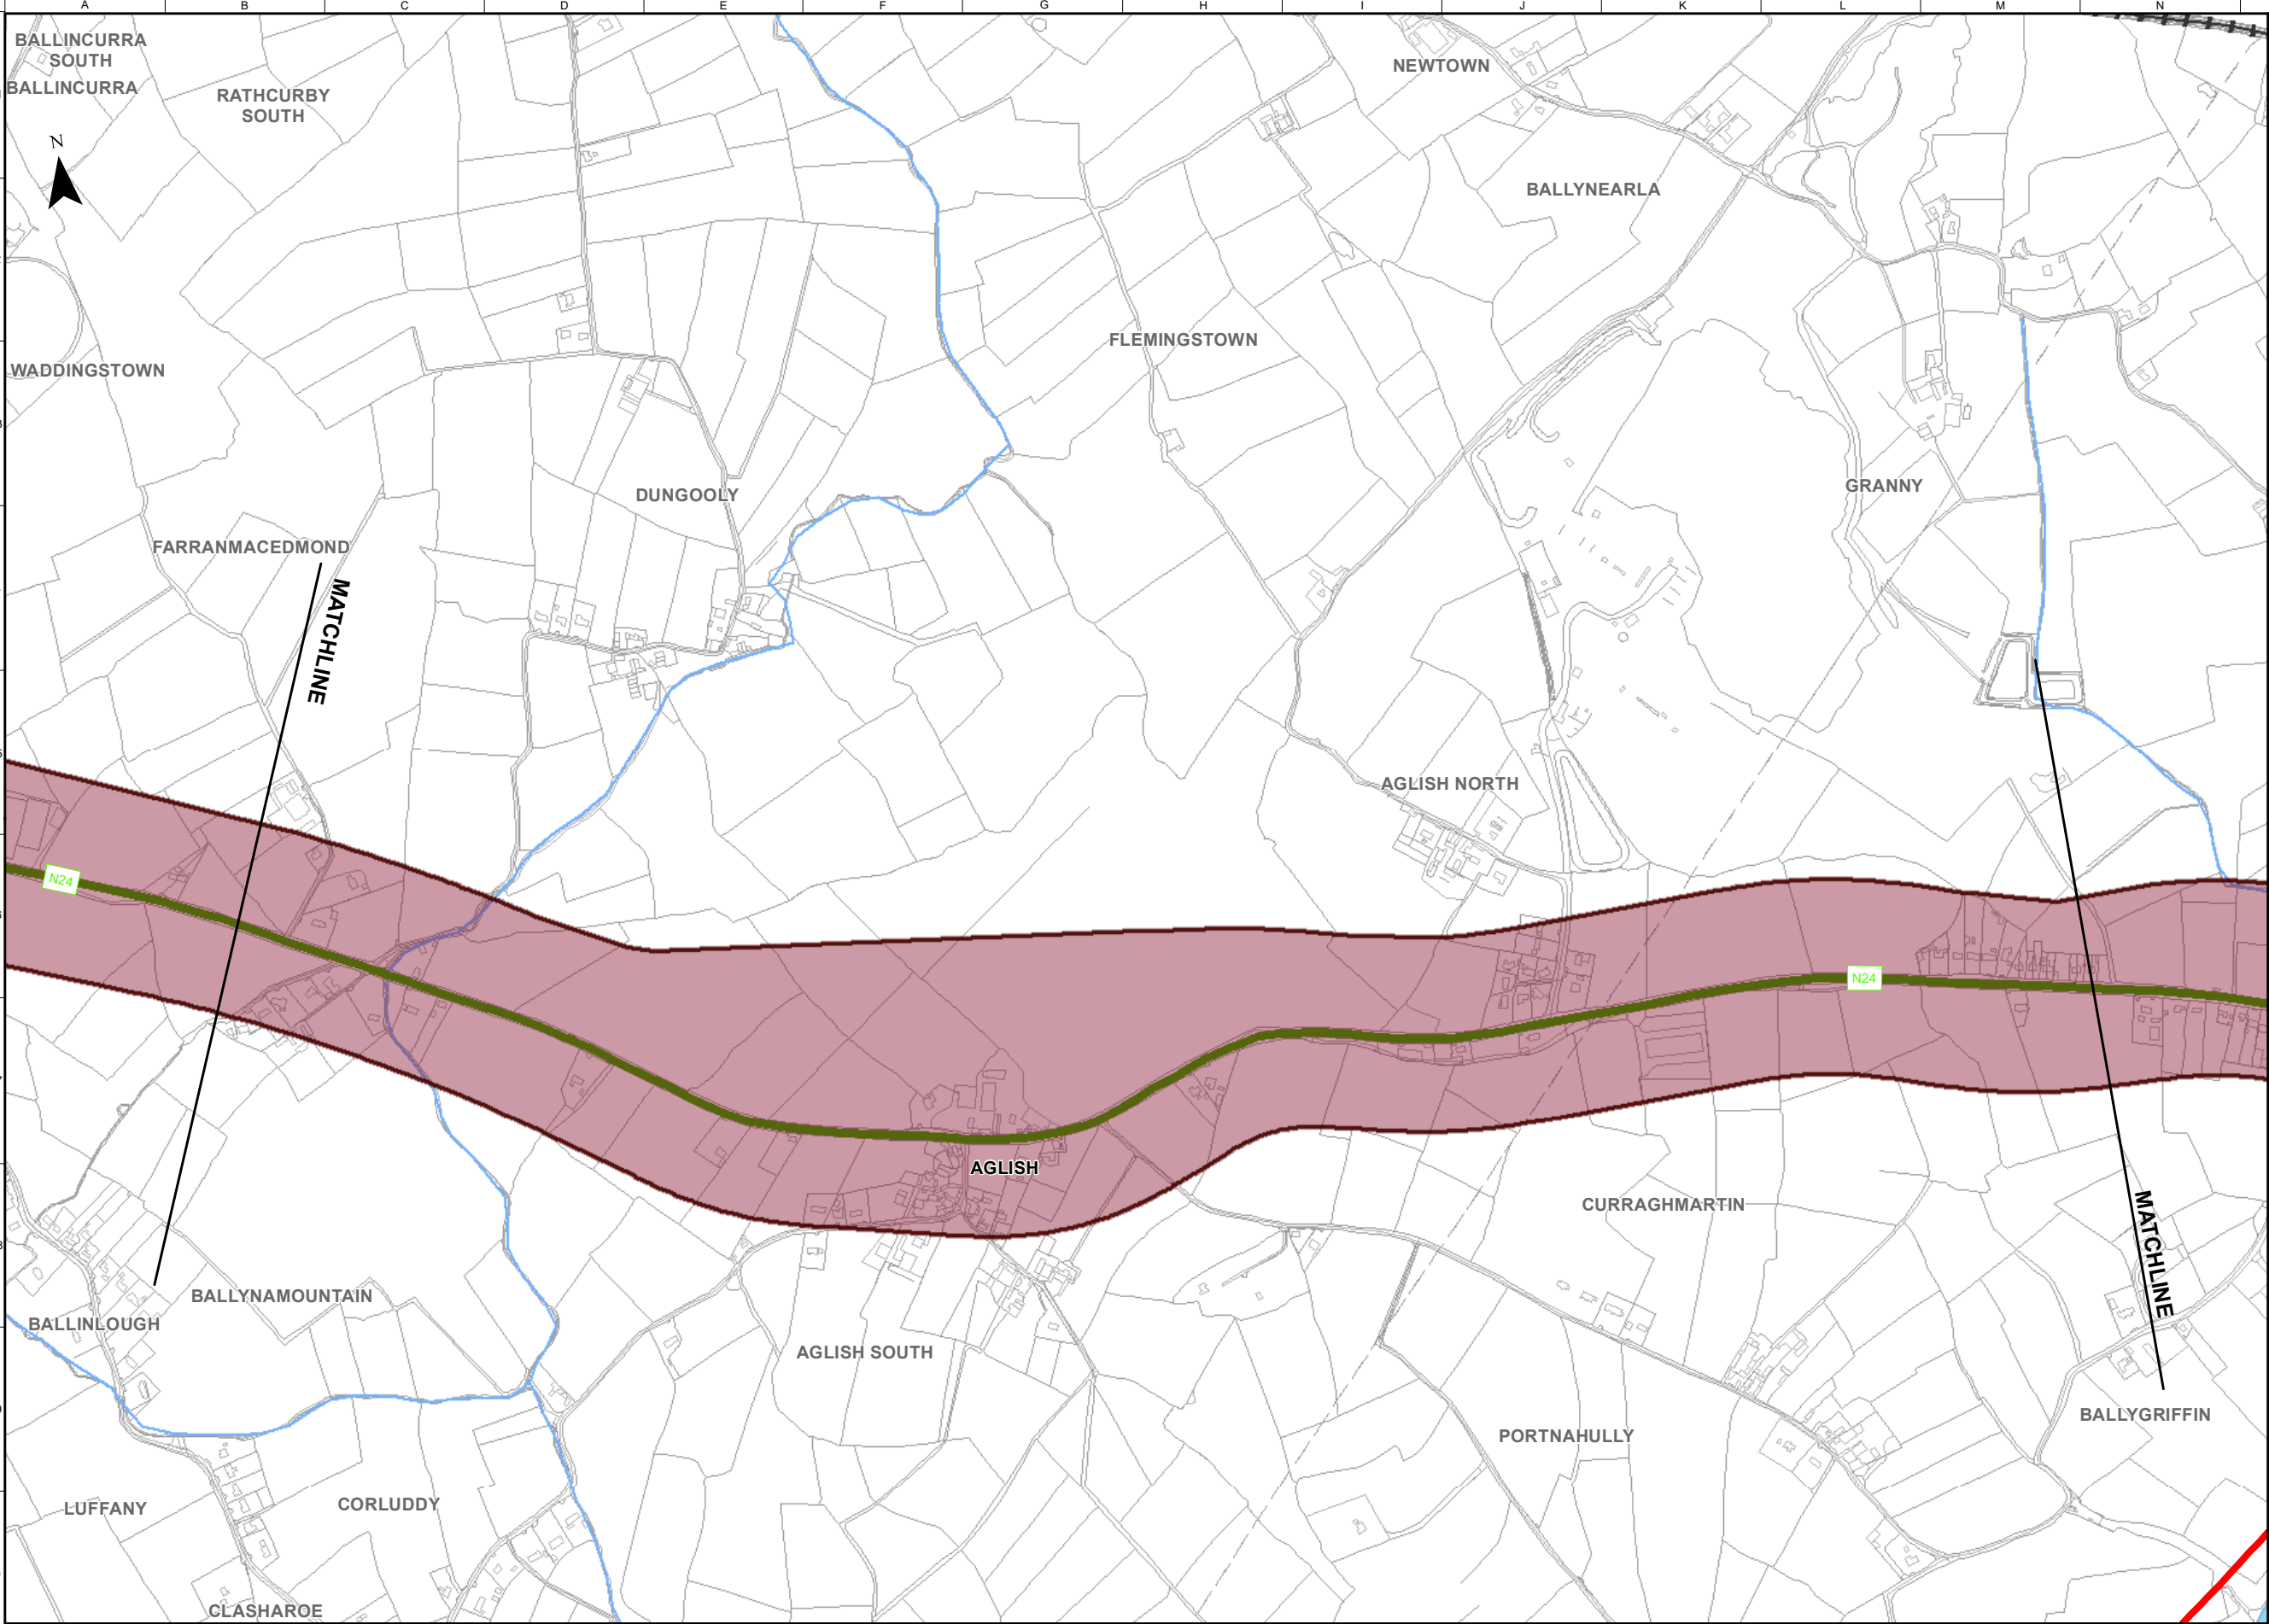

OPTION SELECTION

Legend

Study Area Boundary

Local Authority Boundary

Railway Lines

Existing National Road

River Network

Waterbodies

Preferred Transport Solution Corridor

© National Mapping Division of Tailte Éireann
All rights reserved. License numbers:
CYAL50345408/Kilkenny County Council
CYAL50343972/Tipperary County Council
CYAL50342024/Waterford City & County Council

Notes

Disclaimer Note:
The corridor shown is the Preferred Transport Solution Corridor only and is subject to change. More detailed assessments and on-going studies may result in changes to the Preferred Transport Solution Corridor.

Note Séanta:
Is é an chonair a thaispeántar ná an Rogha Conair Réitigh Iompair amháin agus d'fhéadfadh sé athrú. D'fhéadfadh go n-athrófaí an Rogha Conair Réitigh Iompair de bharr measúnuithe níos mionsonraithe agus staidéir leanúnacha.

Clients



An Roinn Iompair
Department of Transport



Tionscadal Éireann
Project Ireland
2040



TII
Bonnasgar Iompair Éireann
Transport Infrastructure Ireland



Comhairle Chontae Chill Chainnigh
Kilkenny County Council



Comhairle Contae Thiobraid Árann
Tipperary County Council



Waterford City & County Council

Key Plan

Consultant



ARUP

One Albert Quay
Cork, T12 X8N6
Ireland

Tel +353 (0)21 422 3200
www.N24waterford2Cahir.ie
www.arup.ie

Job Title

N24 Waterford to Cahir Project



Scale

1:10,000 @A3

Role

Environmental Specialists

Date

January 2024

P03	23/01/2024	AG	AD	ED	
P02	07/11/2023	AG	AD	ED	
P01	09/10/2023	AG	AD	ED	
Issue	Date	By	Chkd	Appd	

Drawing Title

Preferred Transport Solution Corridor

Sheet 19 of 20

Suitability

Issue for Information (Status S3)


Job No 276774 Figure ID Sheet 19 Rev. P03

Drawing No

276774-ARUP-02-OS-DR-YE-002095

Do not scale

© Arup

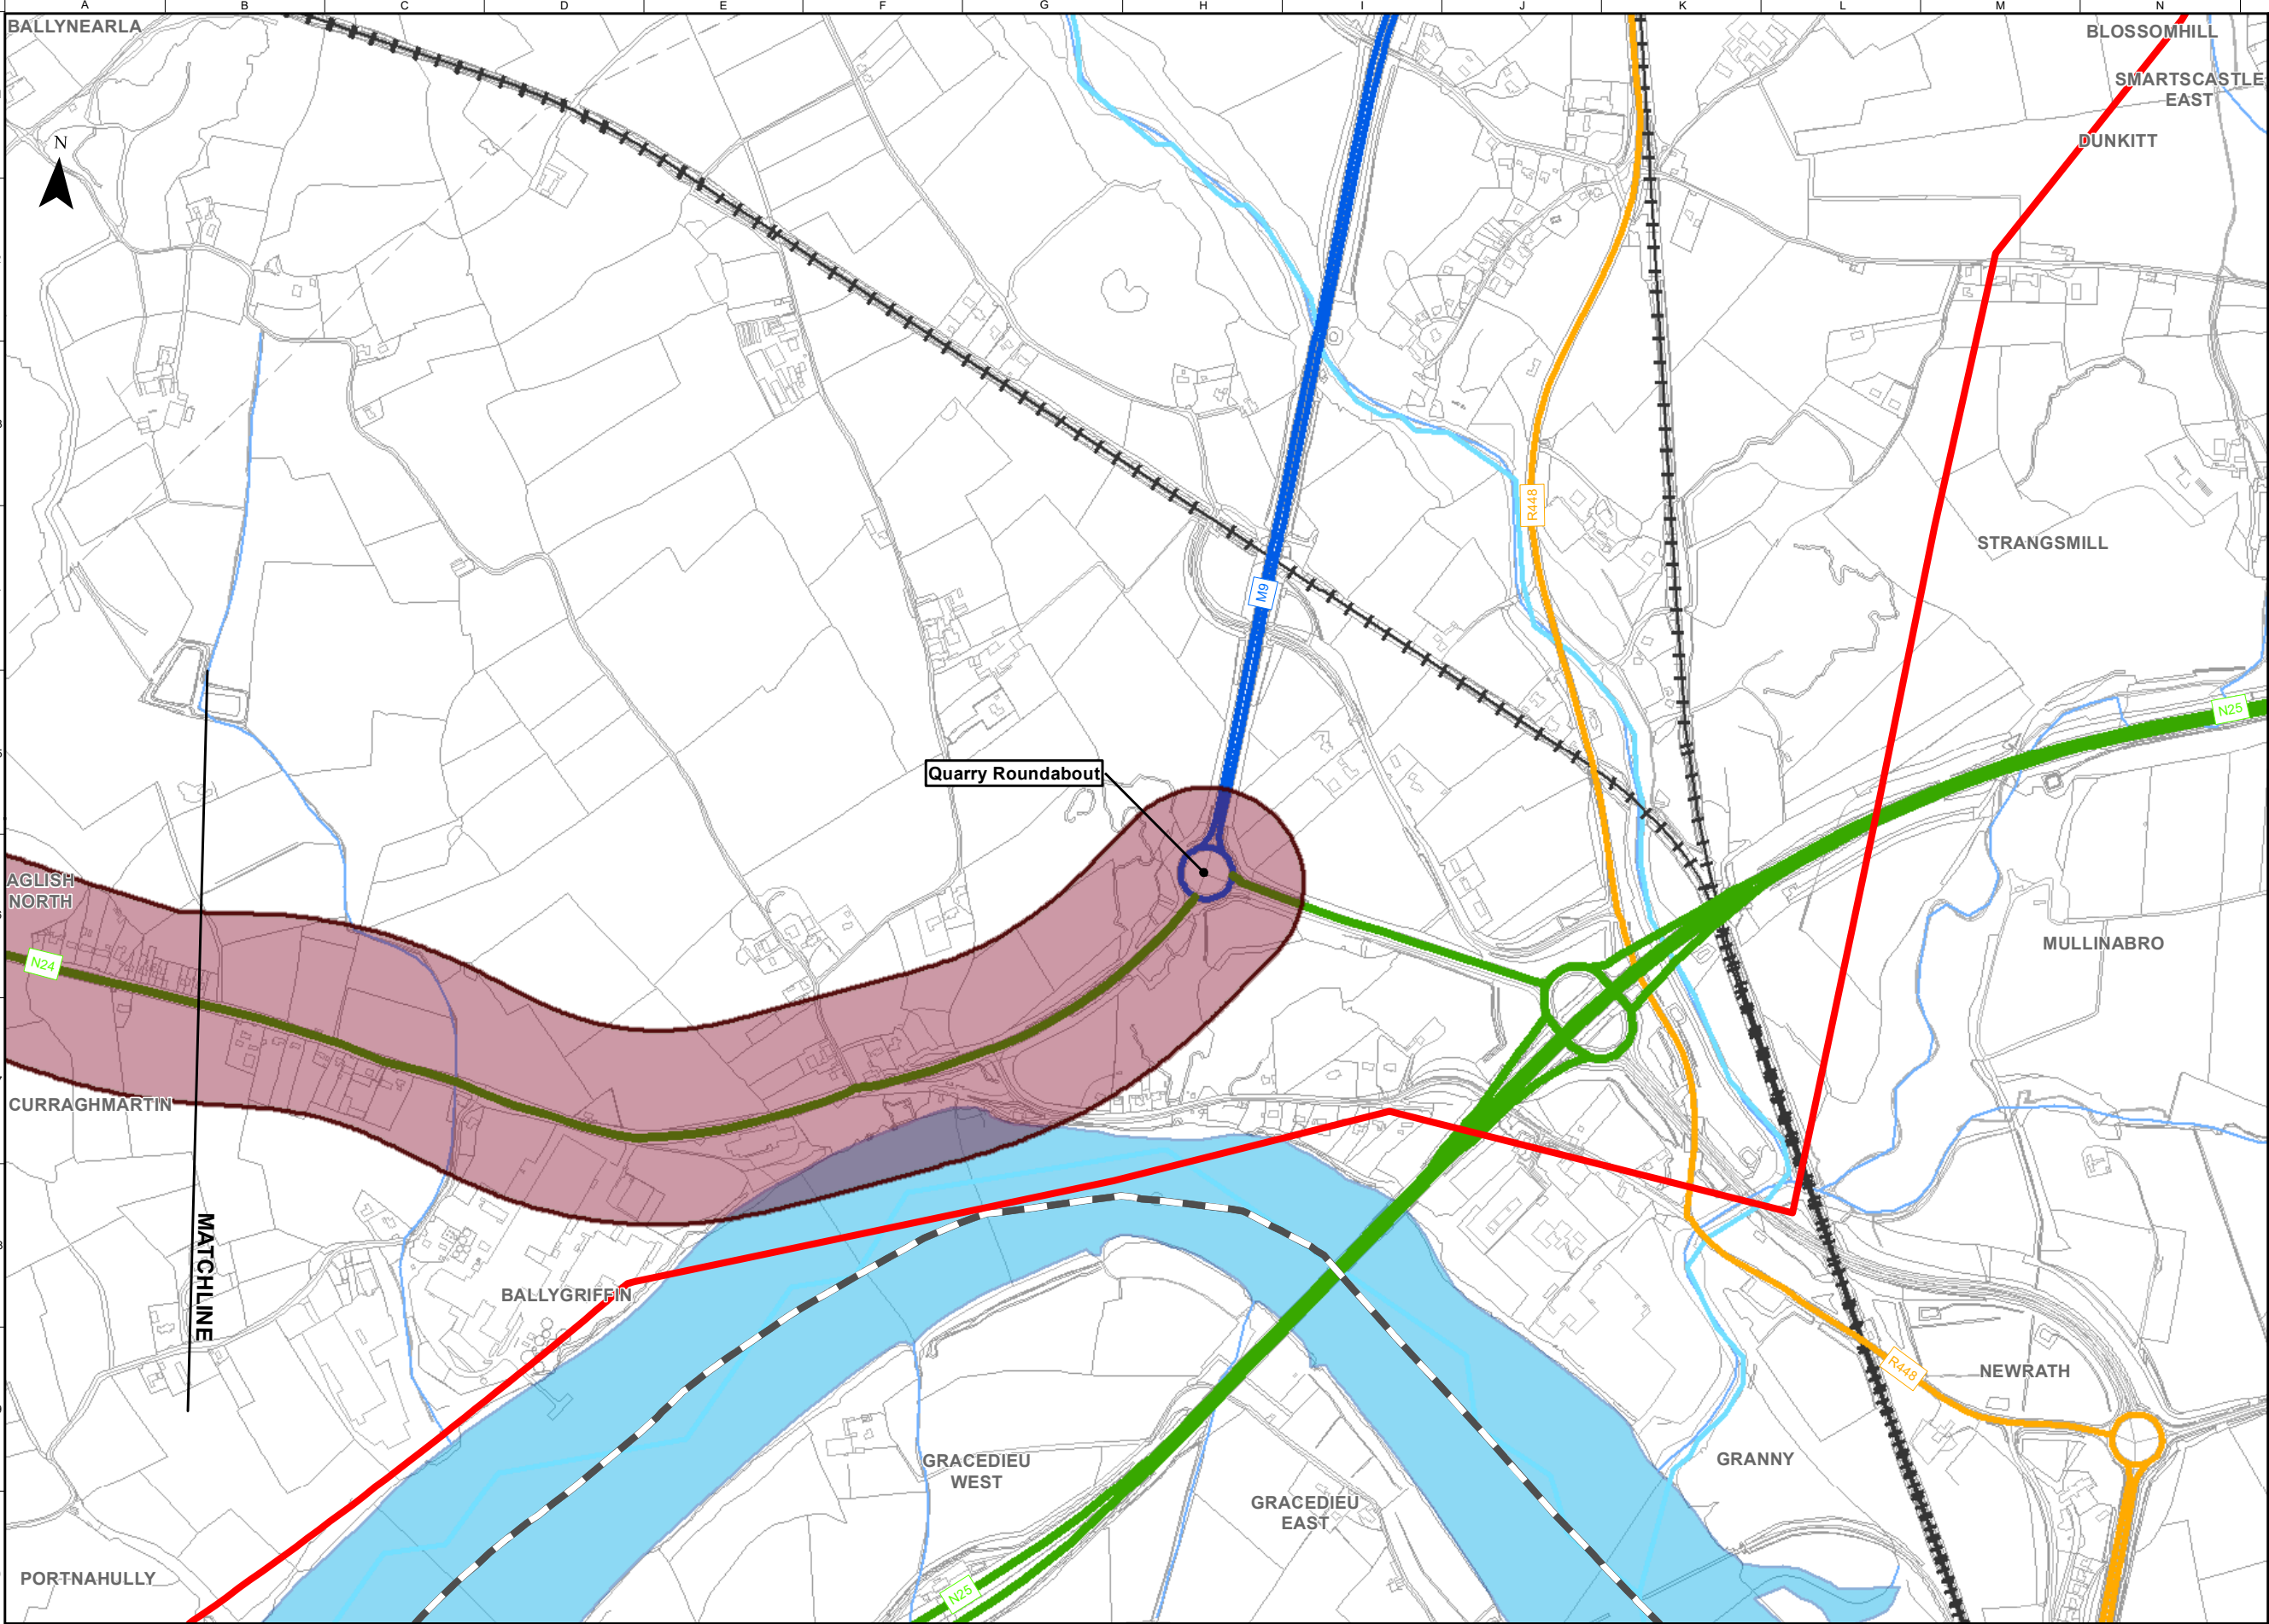

OPTION SELECTION

- Legend**
- Study Area Boundary
 - Local Authority Boundary
 - Railway Lines
 - Existing National Road
 - Existing Regional Road
 - Existing Motorway
 - River Network
 - Waterbodies
 - Preferred Transport Solution Corridor

© National Mapping Division of Tailte Éireann
All rights reserved. License numbers:
CYAL50345408/Kilkenny County Council
CYAL50343972/Tipperary County Council
CYAL50342024/Waterford City & County Council

Notes

Disclaimer Note:
The corridor shown is the Preferred Transport Solution Corridor only and is subject to change. More detailed assessments and on-going studies may result in changes to the Preferred Transport Solution Corridor.

Note Séanta:
Is é an chonair a thaispeántar ná an Rogha Conair Réitigh Iompair amháin agus d'fhéadfadh sé athrú. D'fhéadfadh go n-athrófaí an Rogha Conair Réitigh Iompair de bharr measúnuithe níos mionsonraithe agus staidéir leanúnacha.

Clients



An Roinn Iompair
Department of Transport

Tionscadal Éireann
Project Ireland
2040




Bonnasgar Iompair Éireann
Transport Infrastructure Ireland



Comhairle Chontae Chill Chainnigh
Kilkenny County Council



Comhairle Contae Thiobraid Árann
Tipperary County Council

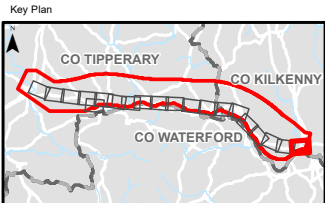

Consultant



One Albert Quay
Cork, T12 XN6
Ireland

Tel +353 (0)21 422 3200
www.N24waterford2Cahir.ie
www.arup.ie

Job Title

N24 Waterford to Cahir Project



Scale 1:10,000 @A3

Role Environmental Specialists

Date January 2024

P03	23/01/2024	AG	AD	ED
P02	07/11/2023	AG	AD	ED
P01	09/10/2023	AG	AD	ED
Issue	Date	By	Chkd	Appd

Drawing Title

Preferred Transport Solution Corridor
Sheet 20 of 20

Suitability

Issue for Information (Status S3)

Job No	Figure ID	Rev.
276774	Sheet 20	P03

Drawing No

276774-ARUP-02-OS-DR-YE-002096